



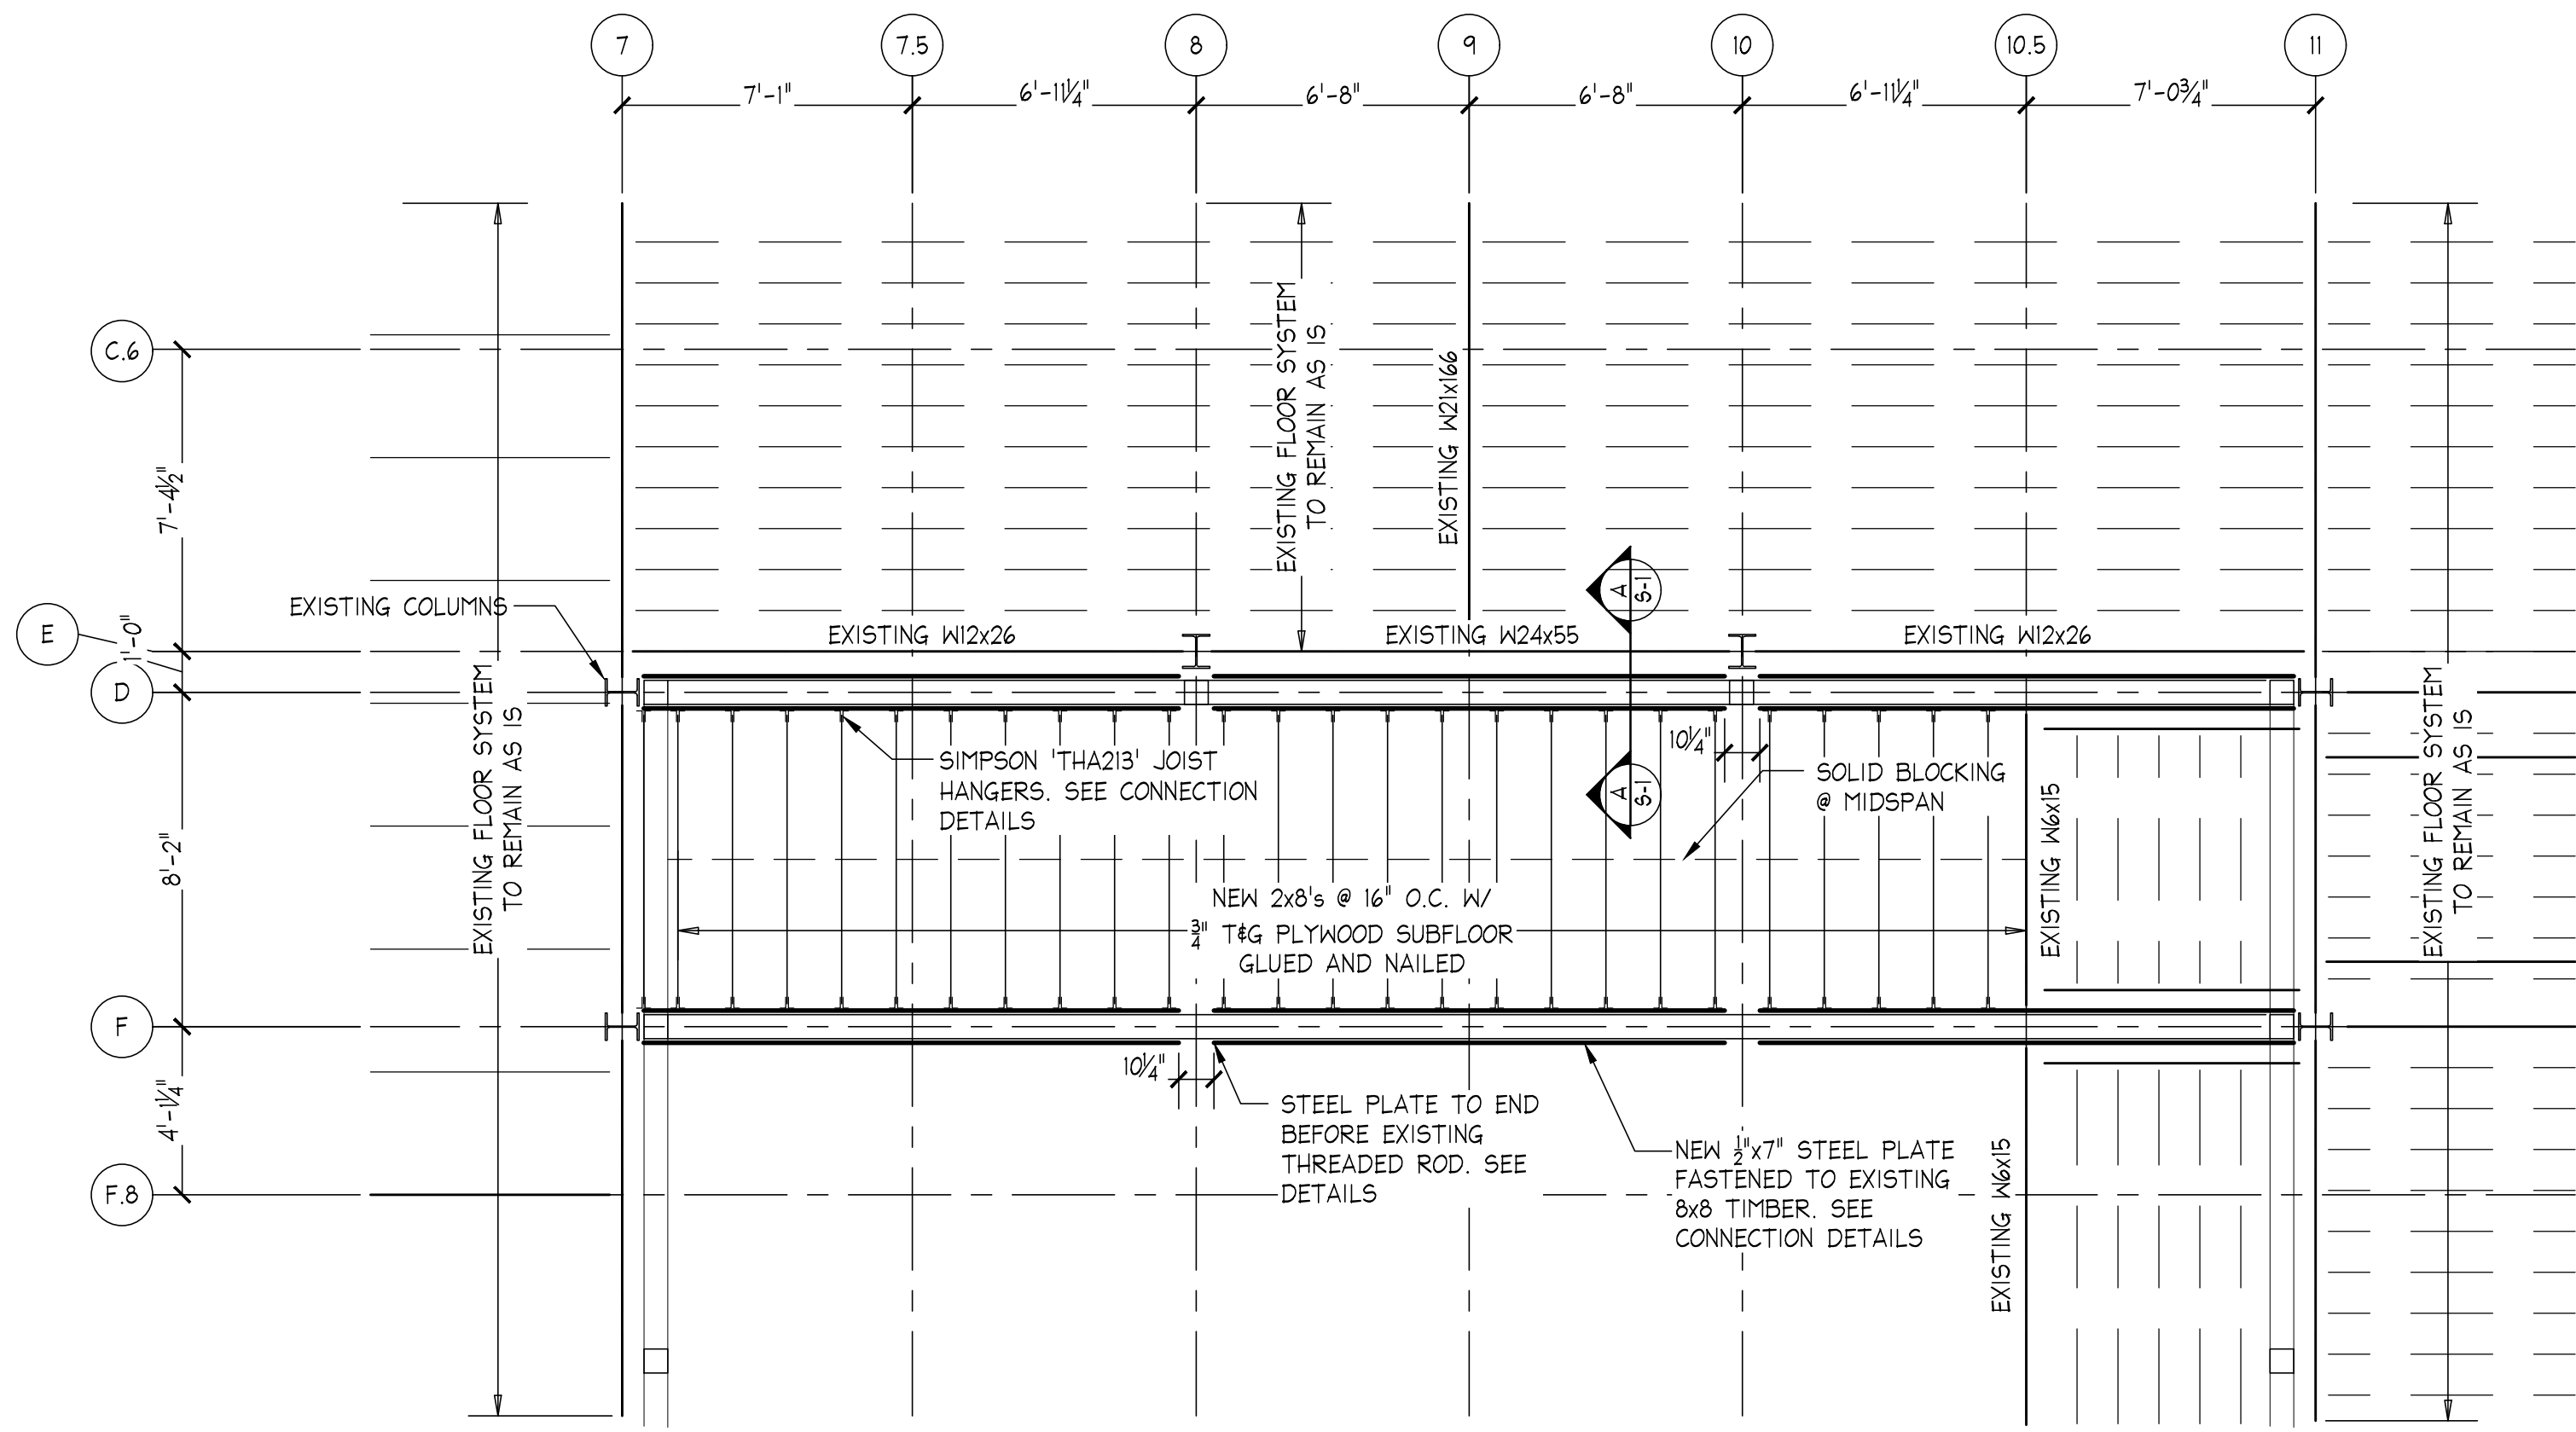

PARTIAL
MEZZANINE LEVEL FRAMING PLAN
SCALE : 1/4"=1'-0"

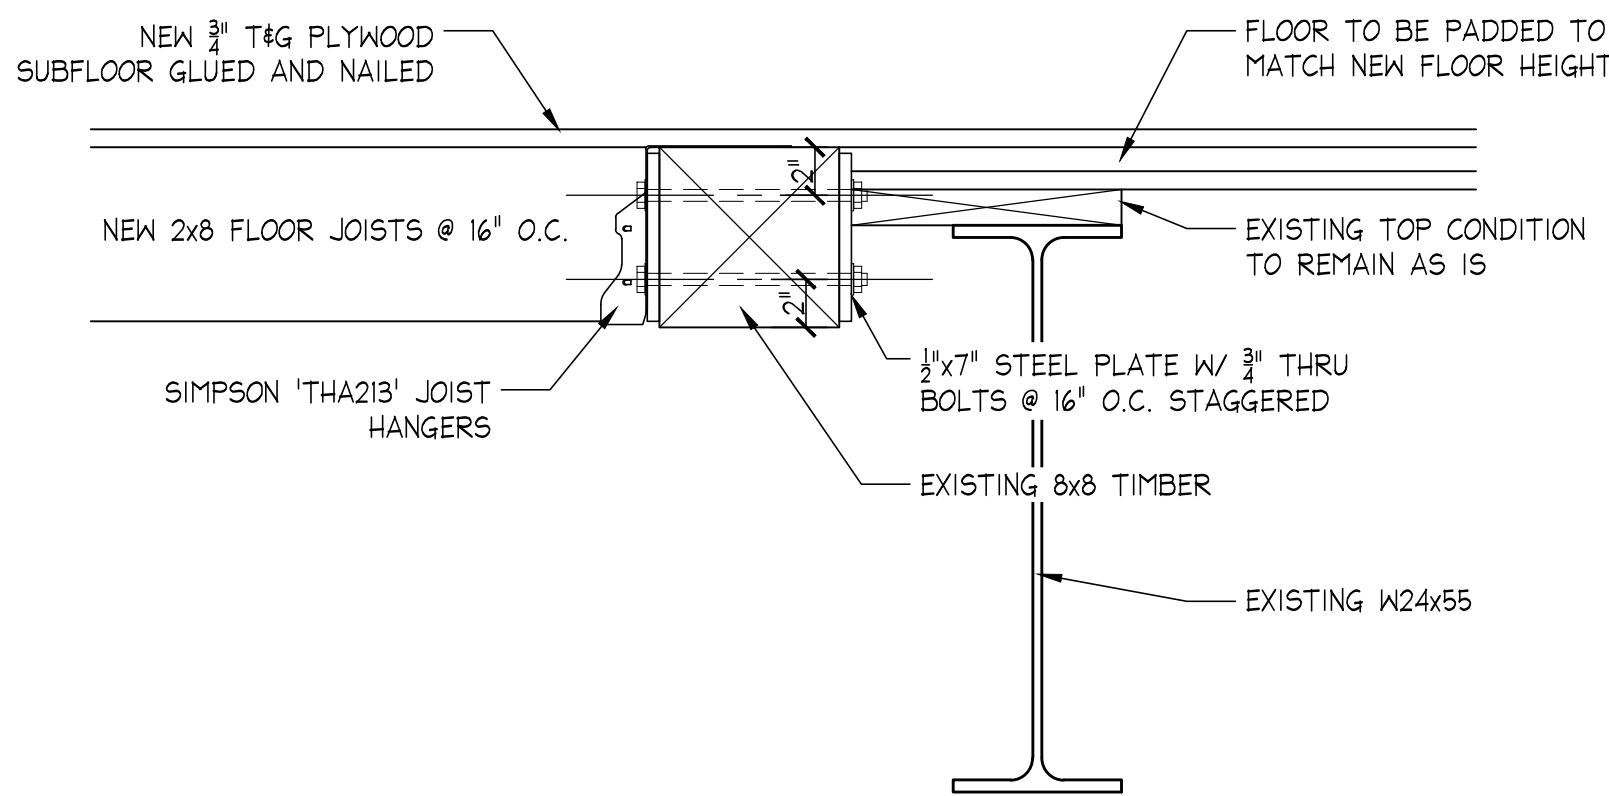

CROSS SECTION A-A
SCALE : 1/2"=1'-0"



Consulting Engineers
278 Washington Street
Weymouth, MA 02188
Phone: (781) 331-5898
www.WAM-Engineers.com




SCAN QR CODE FOR DIGITAL FILE

PARTIAL FRAME
AND DETAILS
PREVITE'S MARKET
285 COLUMBIA ROAD
HANOVER, MA


DRWN BY	BJJ
CHKD BY	MKS
DATE	02/02/2023
JOB No.	2022-161
SCALE :	AS NOTED

REVISIONS


SHEET NO.
S-1

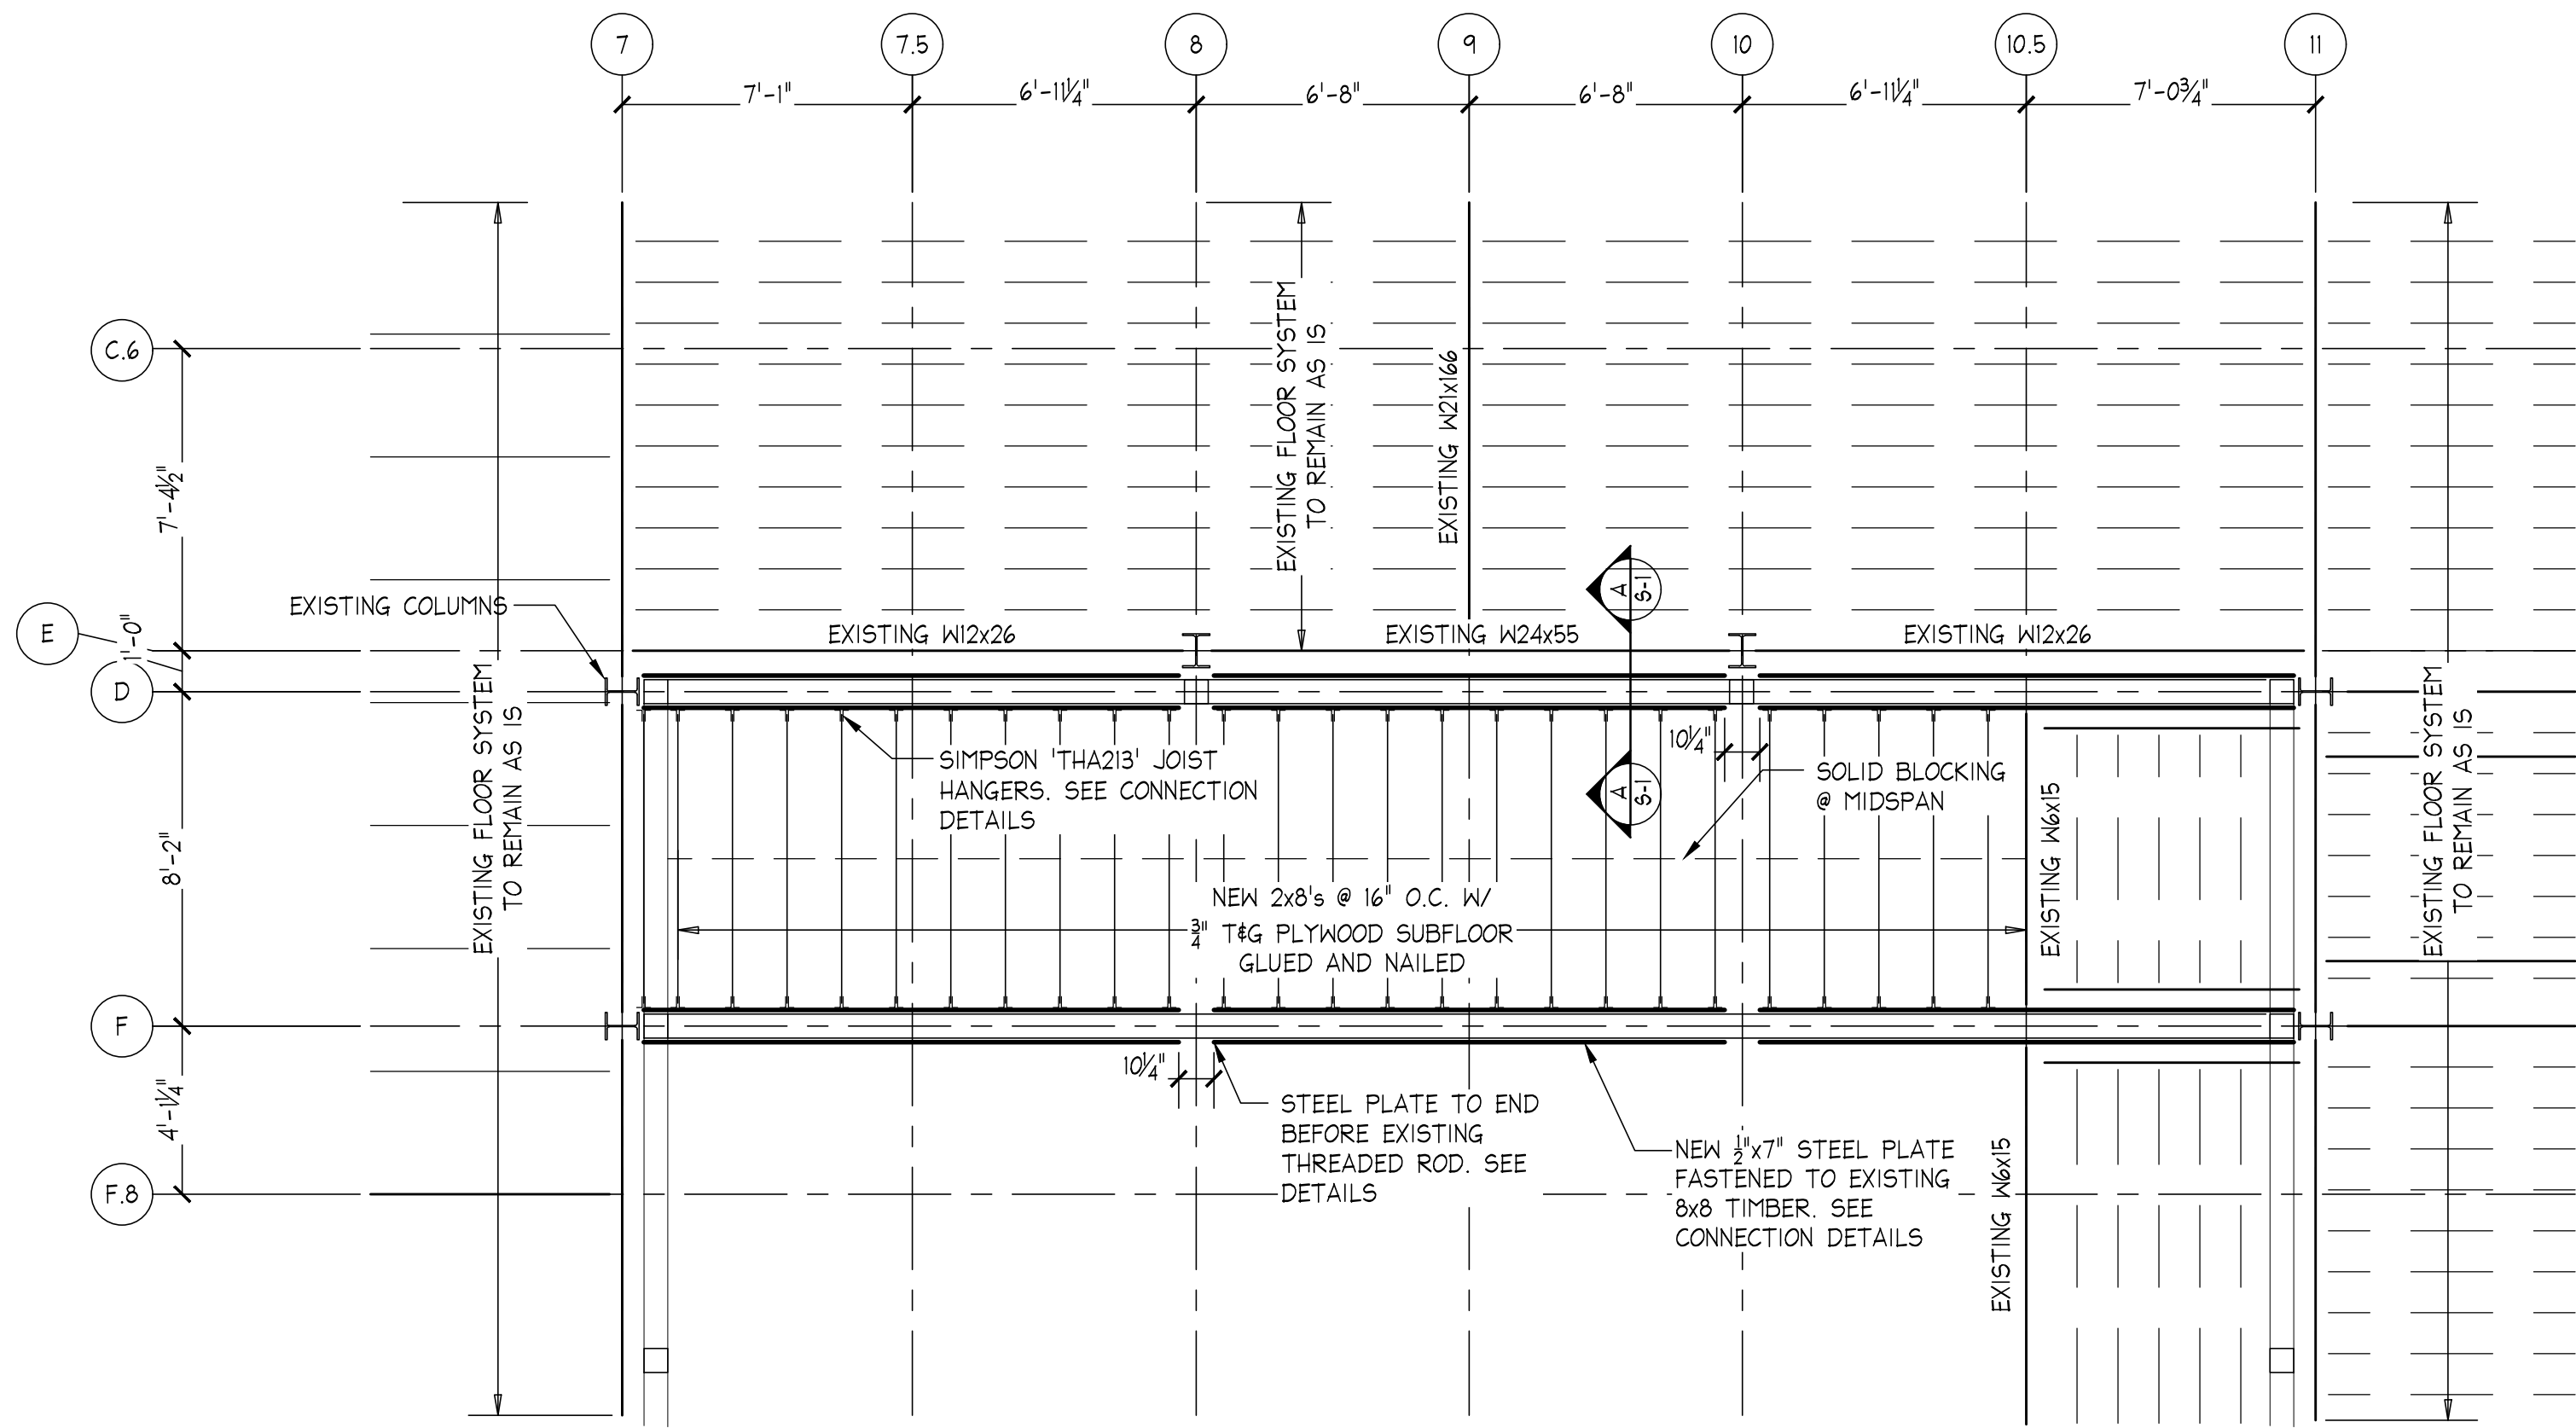

PARTIAL
MEZZANINE LEVEL FRAMING PLAN
SCALE : 1/4"=1'-0"

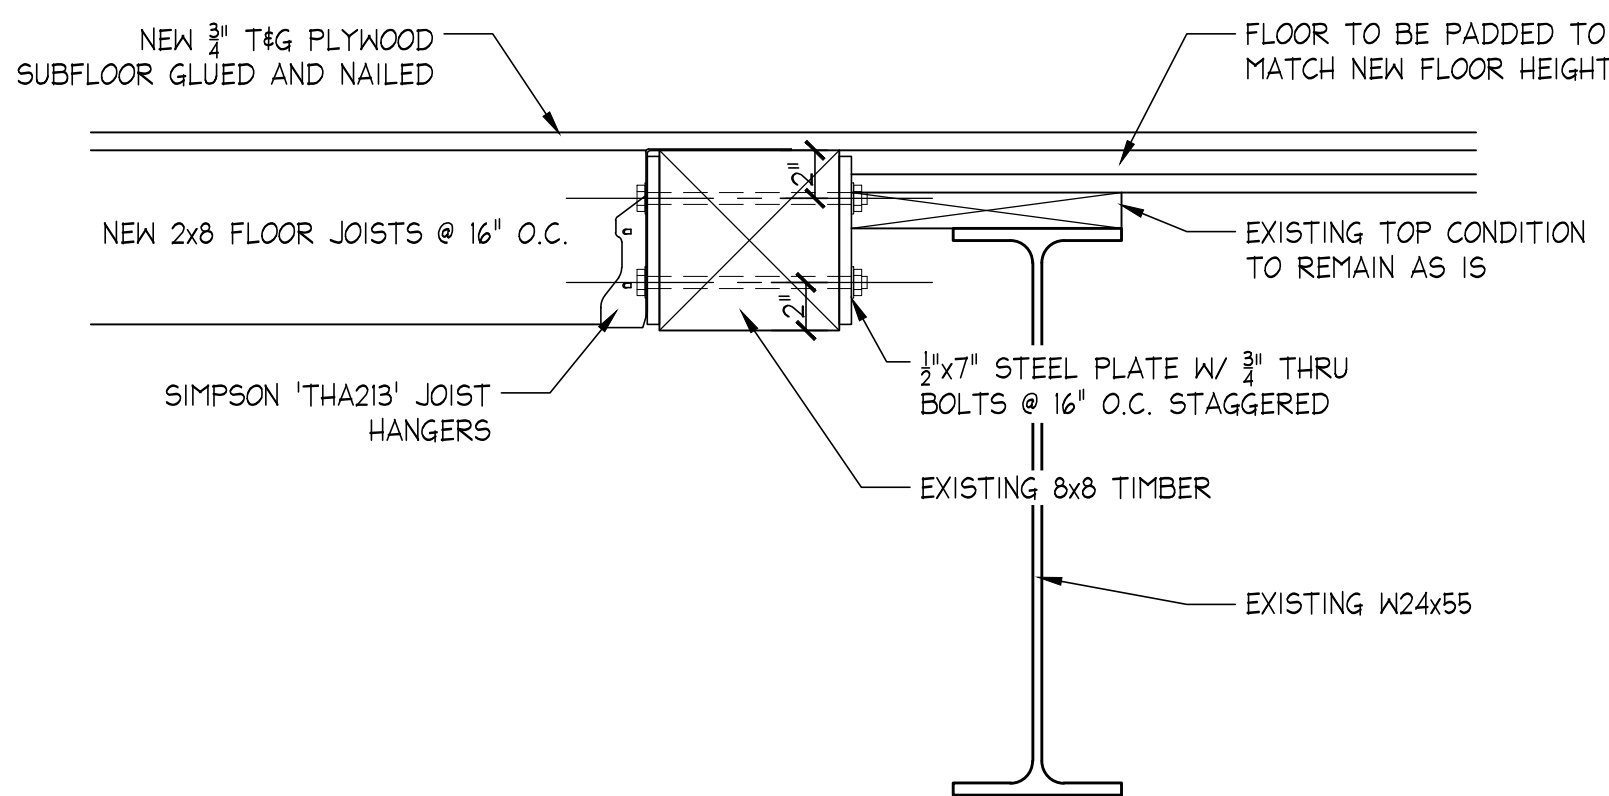

CROSS SECTION A-A
SCALE : 1/2"=1'-0"

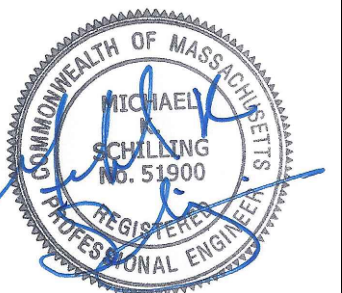

Consulting Engineers
278 Washington Street
Weymouth, MA 02188
Phone: (781) 331-5898
www.WAM-Engineers.com



SCAN QR CODE FOR DIGITAL FILE

PARTIAL FRAME
AND DETAILS
PREVITE'S MARKET
285 COLUMBIA ROAD
HANOVER, MA

DRWN BY	BJJ
CHKD BY	MKS
DATE	02/02/2023
JOB No.	2022-161
SCALE :	AS NOTED

REVISIONS

SHEET NO.
S-1