

PLOTTED ON: 5/3/2022 10:16:40 AM

OFFICE ADDITION

PREVITE'S MARKETPLACE

283 COLUMBIA ROAD
HANOVER, MA 02339

PROGRESS DRAWINGS

FEBRUARY 24, 2023

ARCHITECT

HABEEB & ASSOCIATES
ARCHITECTS

150 LONGWATER DRIVE
NORWELL, MA 02061

TEL: 781-871-9804
WWW.HABEEBARCH.COM

DRAWING LIST

GENERAL	
G-001	COVER SHEET
A-110	PARTIAL SITE PLAN
A-121	PARTIAL FLOOR PLANS
A-122	PARTIAL SECOND FLOOR PLAN
A-201	BUILDING ELEVATIONS

LOCUS PLAN

(NOT TO SCALE)



HABEEB & ASSOCIATES
ARCHITECTS

H&A

150 LONGWATER DR
NORWELL, MA 02061
100 GROVE STREET #303
WORCESTER, MA 01605
781.871.9804
habeebarch.com

OFFICE ADDITION
PREVITE'S MARKETPLACE
283 COLUMBIA ROAD
HANOVER, MA 02339


REVISIONS	
MARK	DESCRIPTION

PROJECT NO: 2207.01
DATE: 02/24/23
SCALE:
DRAWN BY: KM
CHECKED BY: TM

COVER SHEET

G-001

PLOTTED ON: 2/24/2023 1:40:43 PM

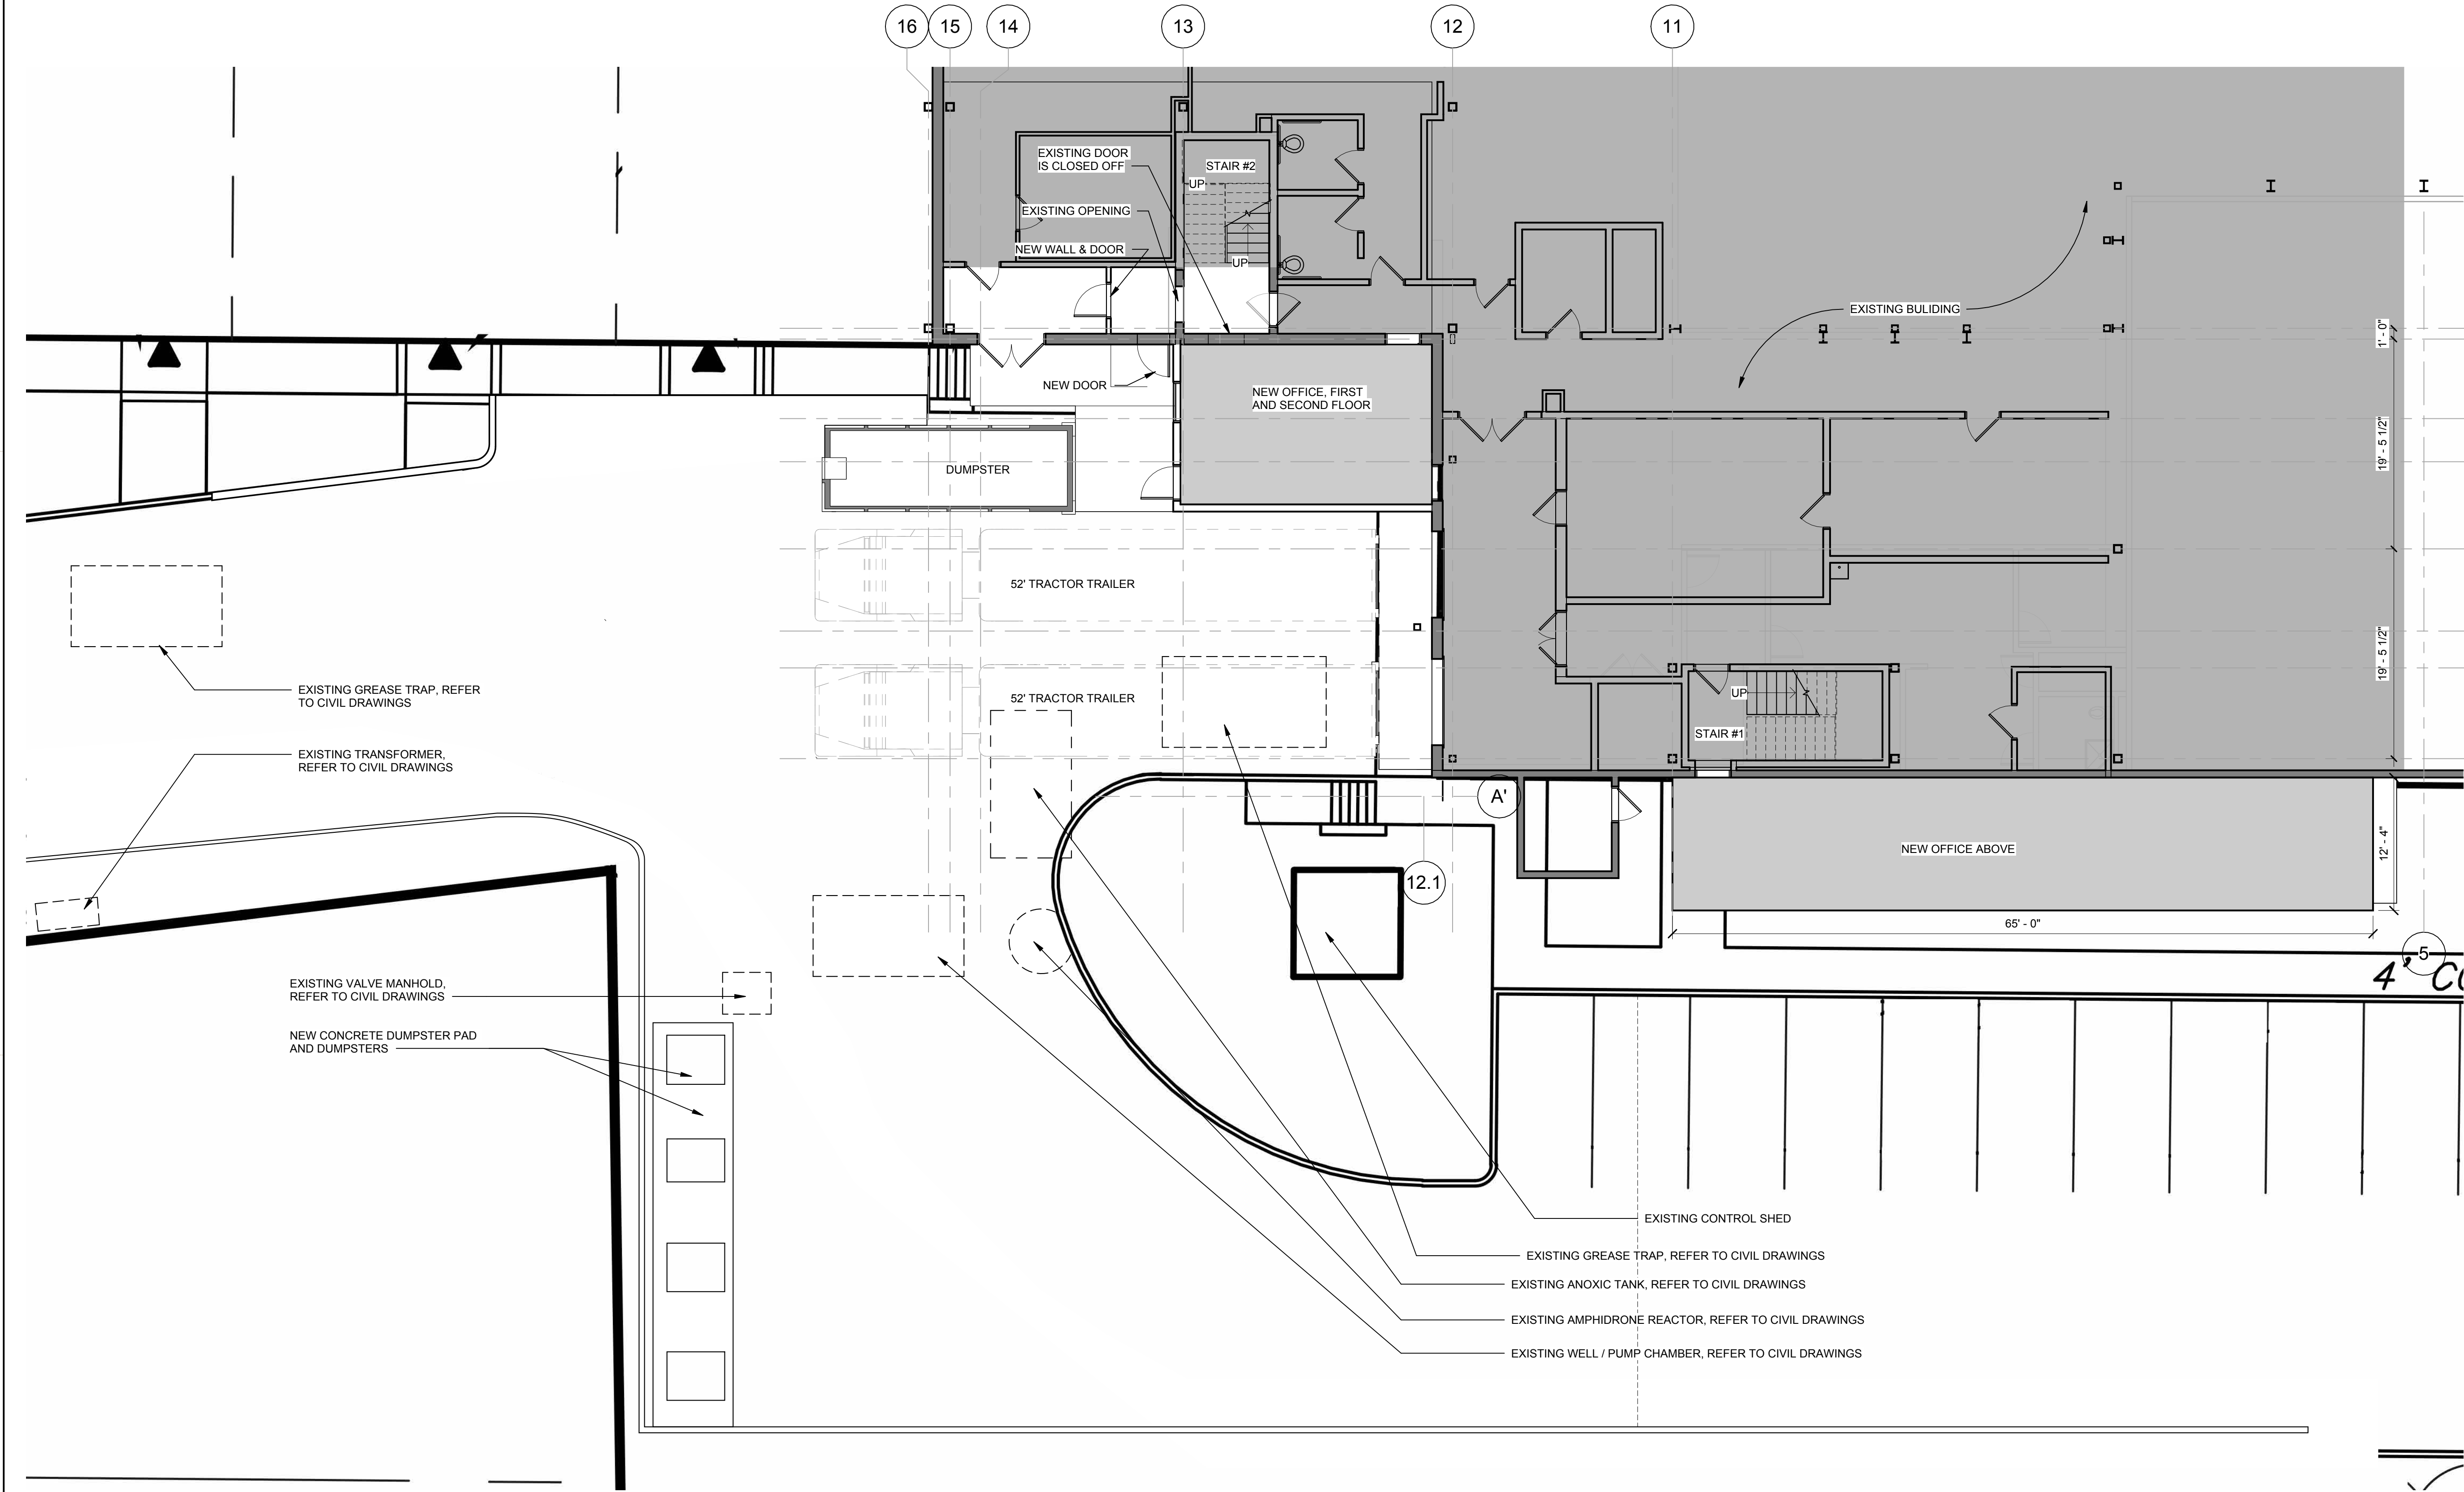

1 FIRST LEVEL MARKET
SCALE: 1/8" = 1'-0"



PROGRESS DRAWINGS

HABEEB & ASSOCIATES
ARCHITECTS

H&A

150 LONGWATER DR
NORWELL, MA 02061
100 GROVE ST #303
WORCESTER, MA 01605
781.871.9804
habeebarch.com

LOADING DOCK EXPANSION

PREVITES MARKET

283 COLUMBIA ROAD
HANOVER, MA 02339



REVISIONS	
MARK	DESCRIPTION

PROJECT NO:	2207.01
DATE:	02/24/23
SCALE:	1/8" = 1'-0"
DRAWN BY:	KM
CHECKED BY:	TM

PARTIAL SITE
PLAN

A-110

PLOTTED ON: 2/24/2023 1:40:43 PM

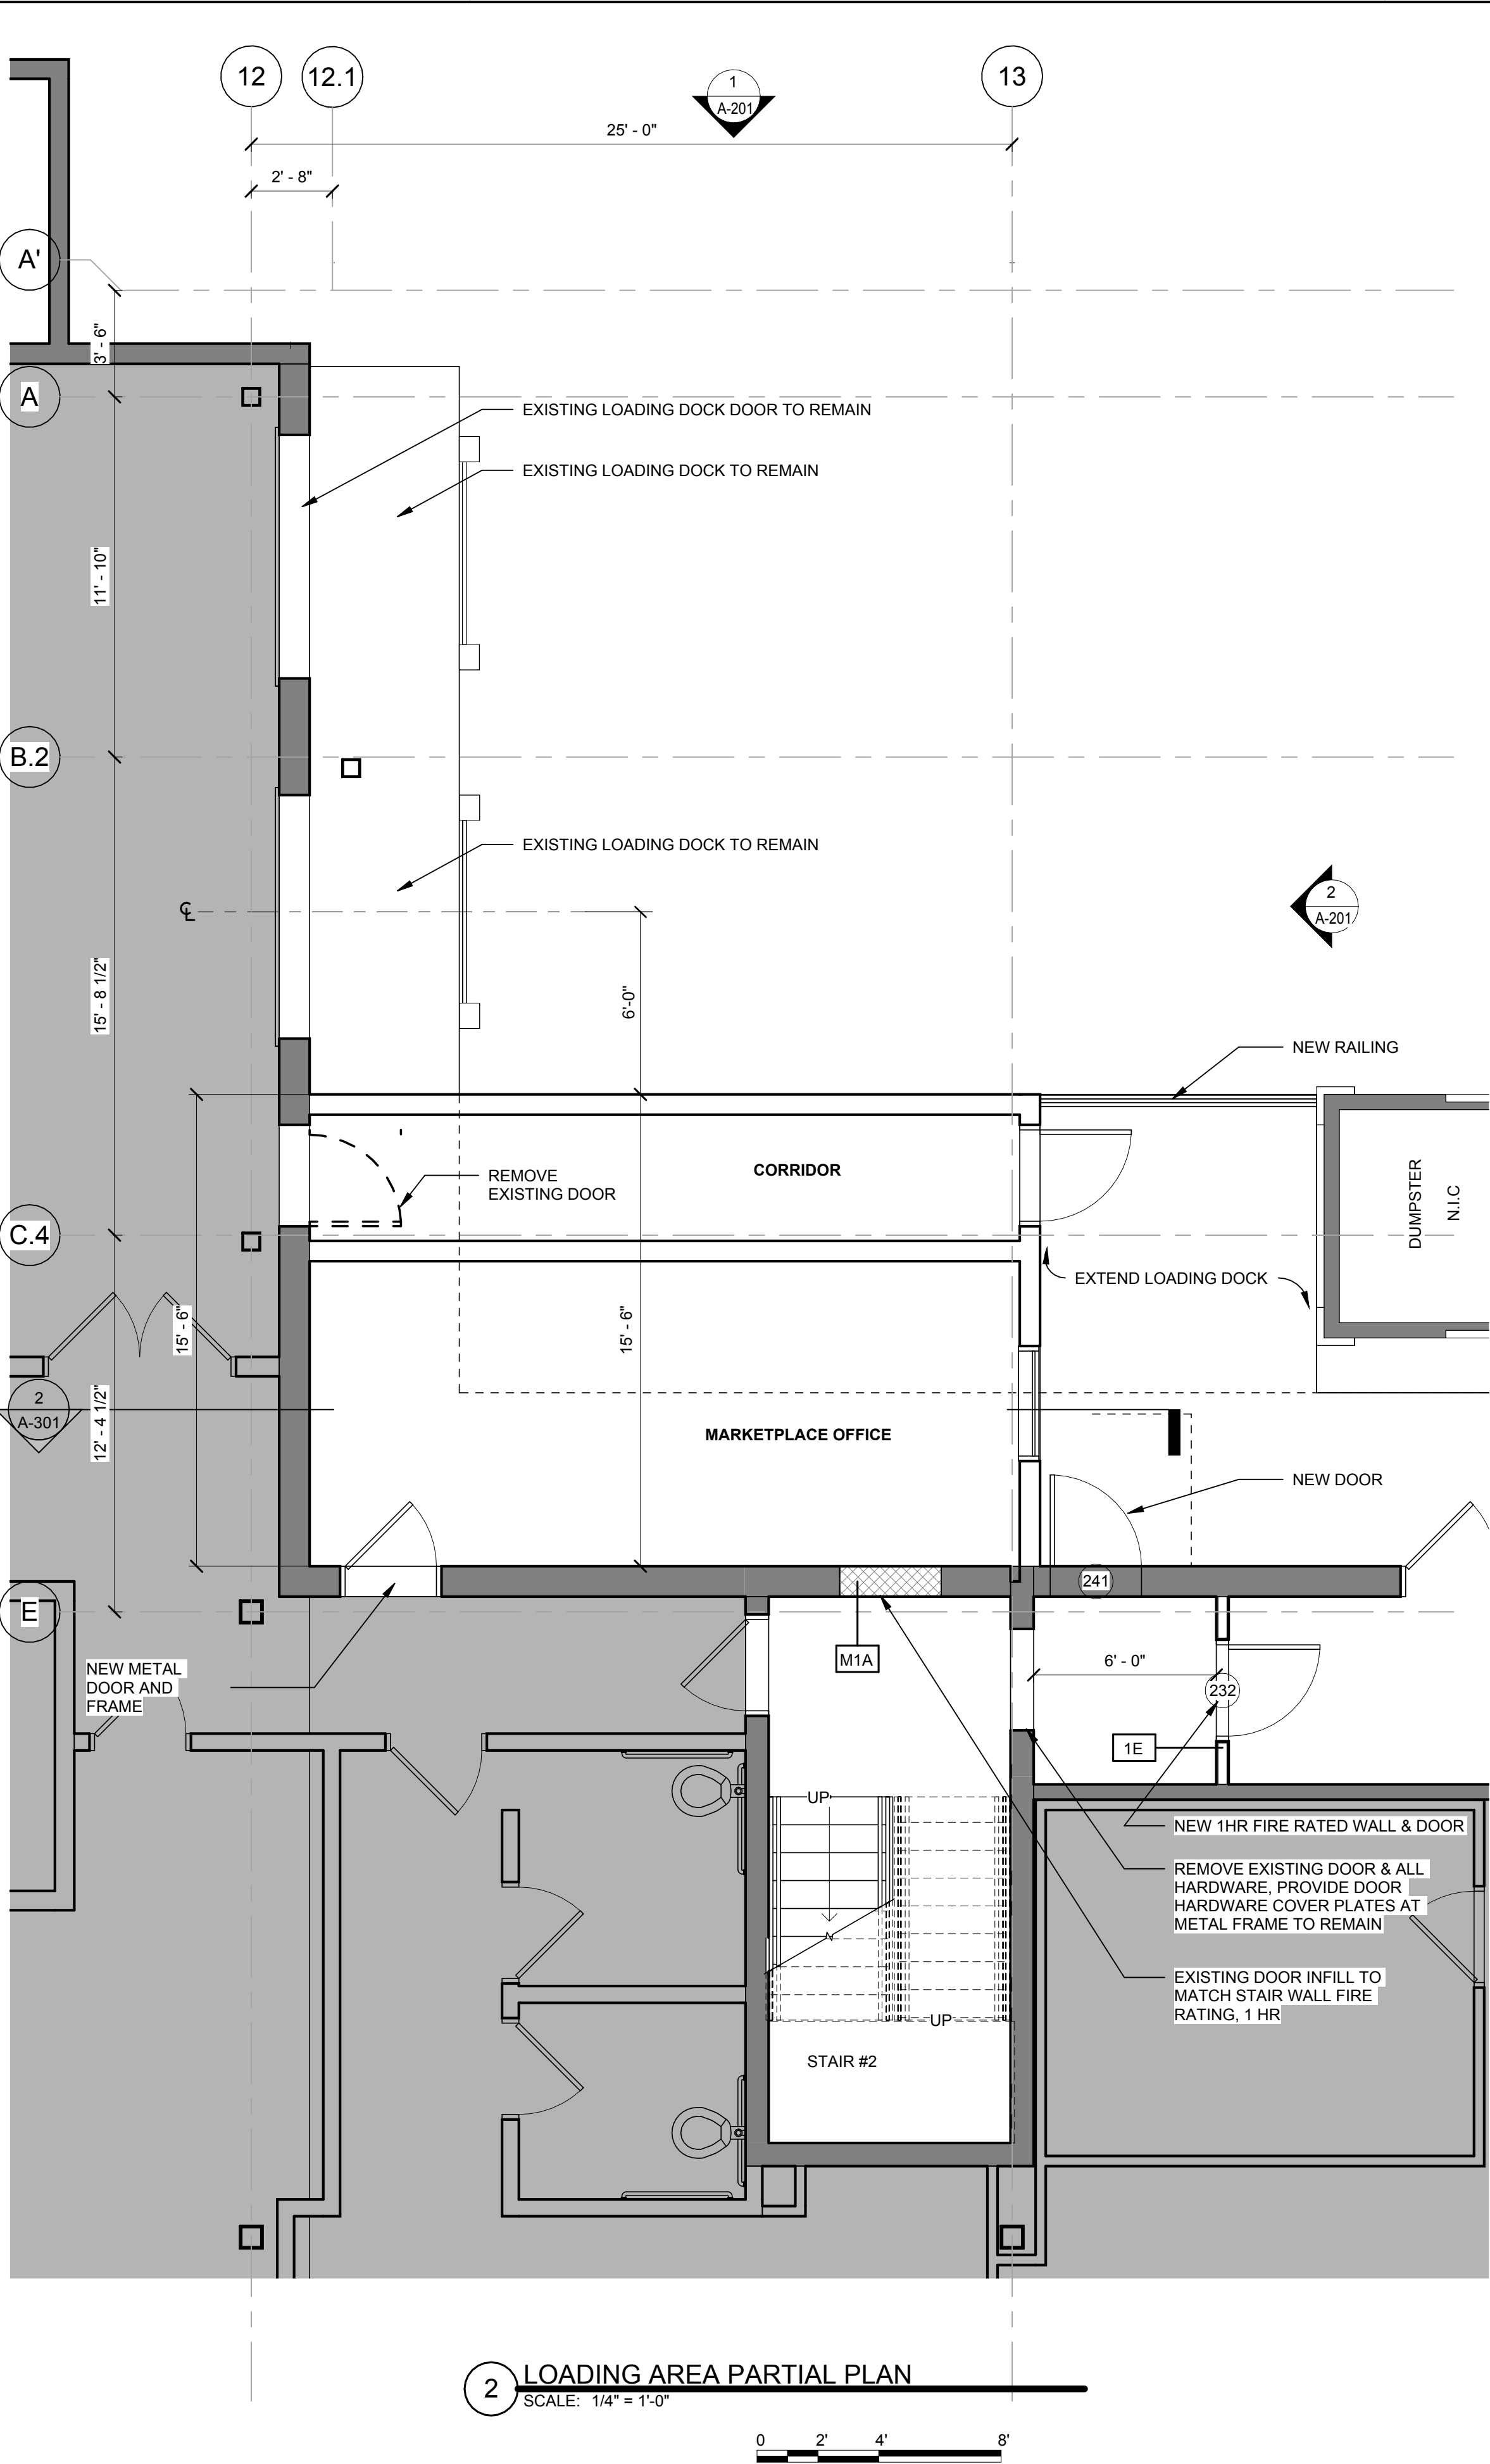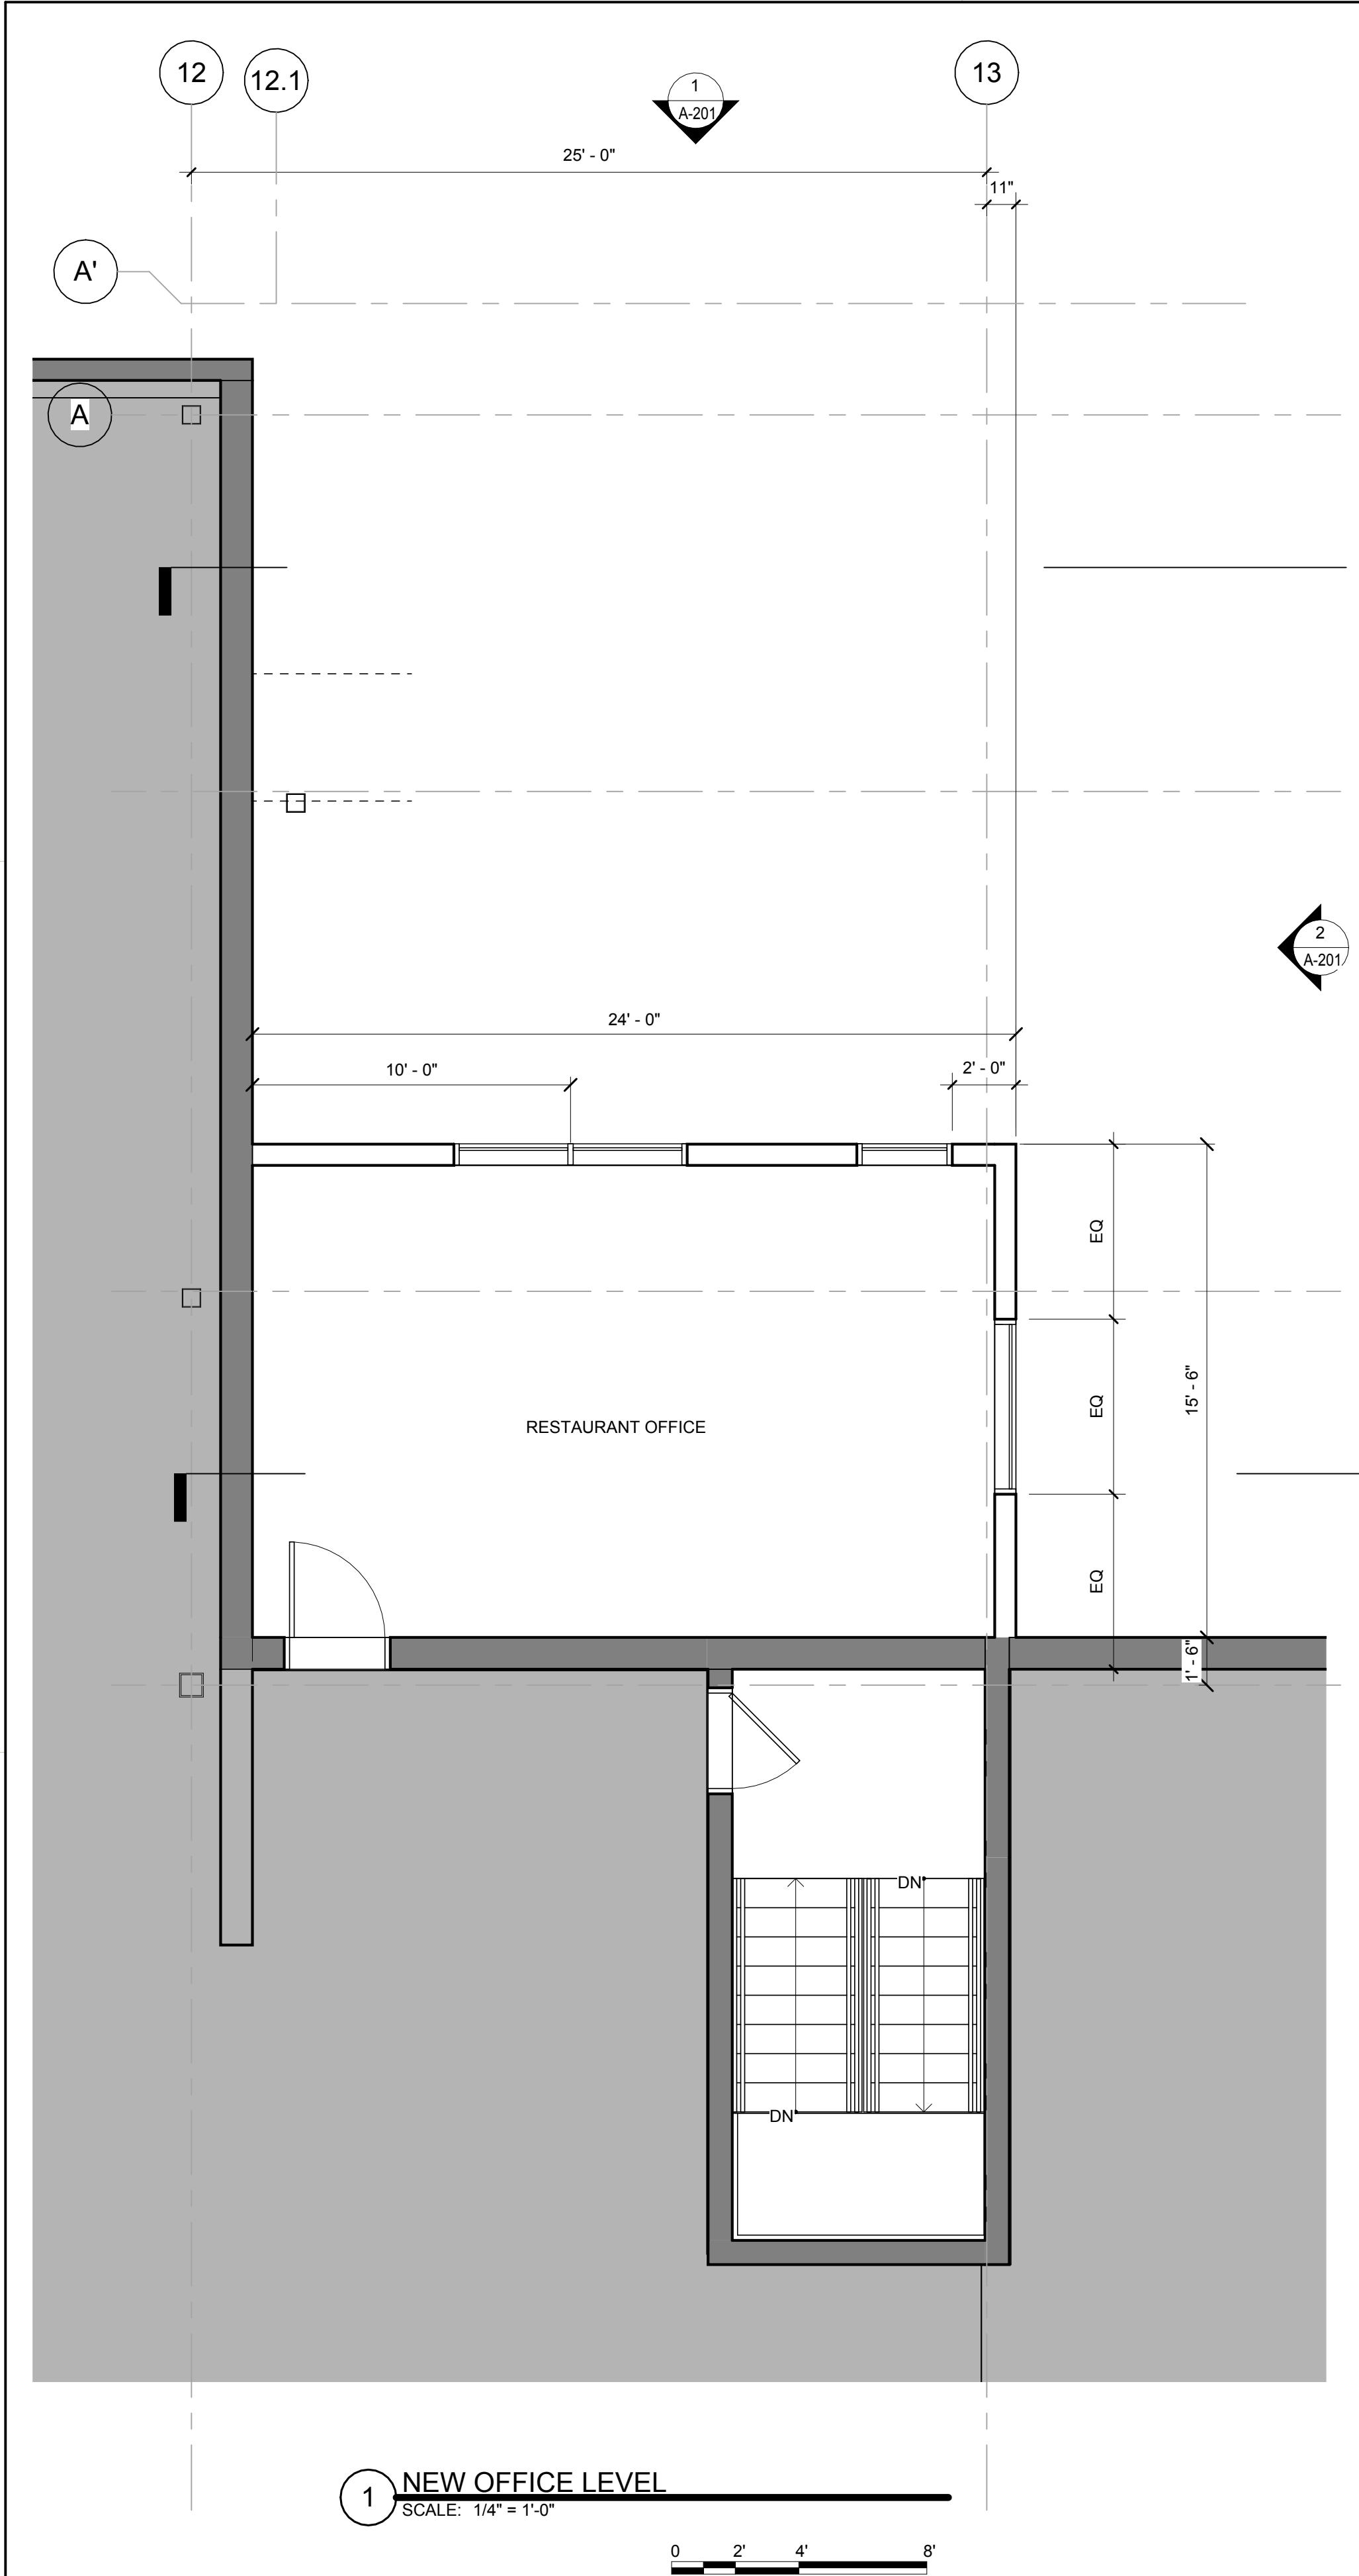


FLOOR PLAN GENERAL NOTES

- REFER TO DWG. G-002 FOR LIST OF TYPICAL ABBREVIATIONS, ARCHITECTURAL GRAPHIC SYMBOLS, AND GENERAL NOTES.
- REFER TO DWG G-010 FOR BUILDING CODE SUMMARY AND FIRE SAFETY PLANS FOR LOCATIONS OF FIRE-RESISTANCE RATED PARTITIONS.
- REFER TO DWG G-020 FOR PARTITION TYPES FIRE-STOP SYSTEM DETAILS OF FIRE-RESISTANCE RATED PARTITIONS.
- ALL DIMENSIONS ARE TO FACE OR CENTERLINE OF STRUCTURE (FOUNDATION, COLUMN, ETC) UNLESS OTHERWISE NOTED (U.O.N). DIMENSIONS TO INTERIOR PARTITIONS ARE TO FACE OF PARTITION. OTHER DIMENSIONS NOTED AS "CLEAR", "CLR", "FIN.", SHALL BE DEEMED TO BE FINISHED FACE.
- THE CONTRACTOR SHALL PROVIDE AND INSTALL STIFFENERS, BRACINGS, BLOCKING, BACK-UP PLATES AND SUPPORTING BRACKETS NOT DRAWN OR SPECIFIED BUT REQUIRED FOR PROPER INSTALLATION OF ALL WALL-MOUNTED CASEWORK, TOILET ACCESSORIES AND EQUIPMENT.
- PROVIDE MINIMUM 4-INCH CLEARANCE FROM FACE OF DOOR JAMB TO FACE OF ADJACENT WALL, UNLESS OTHERWISE NOTED.
- REFER TO S-1 FOR TYPICAL WALL SECTION DETAILS

FLOOR PLAN LEGEND

- EXISTING WALL CONSTRUCTION TO REMAIN
- NEW WALL CONSTRUCTION
- EXISTING DOOR TO REMAIN
- NEW DOOR
- EXISTING DOOR TO BE DEMOLISHED
- EXISTING WINDOW TO REMAIN
- LIMIT OF WORK

KEY PLAN
(NOT TO SCALE)

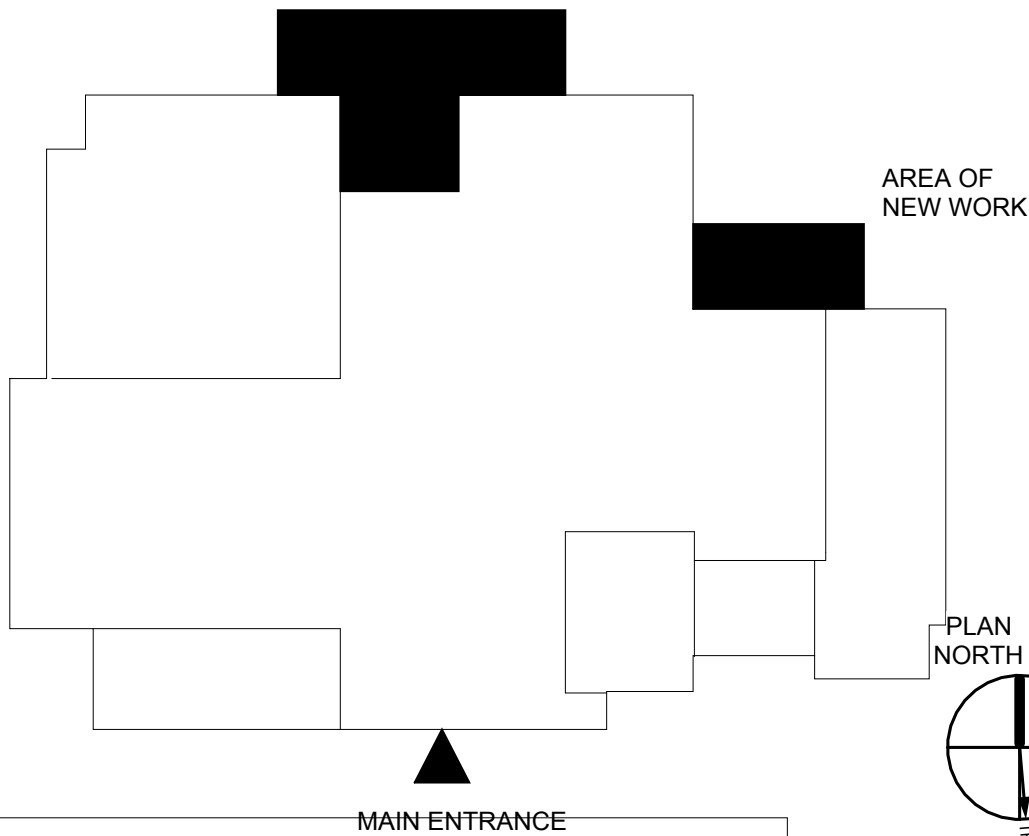

PROGRESS DRAWINGS

HABEEB & ASSOCIATES
ARCHITECTS

130 LONGWATER DR
NORWELL, MA 02061

100 GROVE ST #303
WORCESTER, MA 01605

781.871.9804
habeebarch.com

LOADING DOCK EXPANSION
PREVITES MARKET
283 COLUMBIA ROAD
HANOVER, MA 02339

REVISIONS	
MARK	DESCRIPTION



PROJECT NO: 2207.01
DATE: 02/24/23
SCALE: As indicated
DRAWN BY: KM
CHECKED BY: TM

PARTIAL FLOOR
PLANS


A-121

PLOTTED ON: 2/24/2023 1:40:43 PM

1 SECOND LEVEL - NEW OFFICE AREA
SCALE: 1/4" = 1'-0"

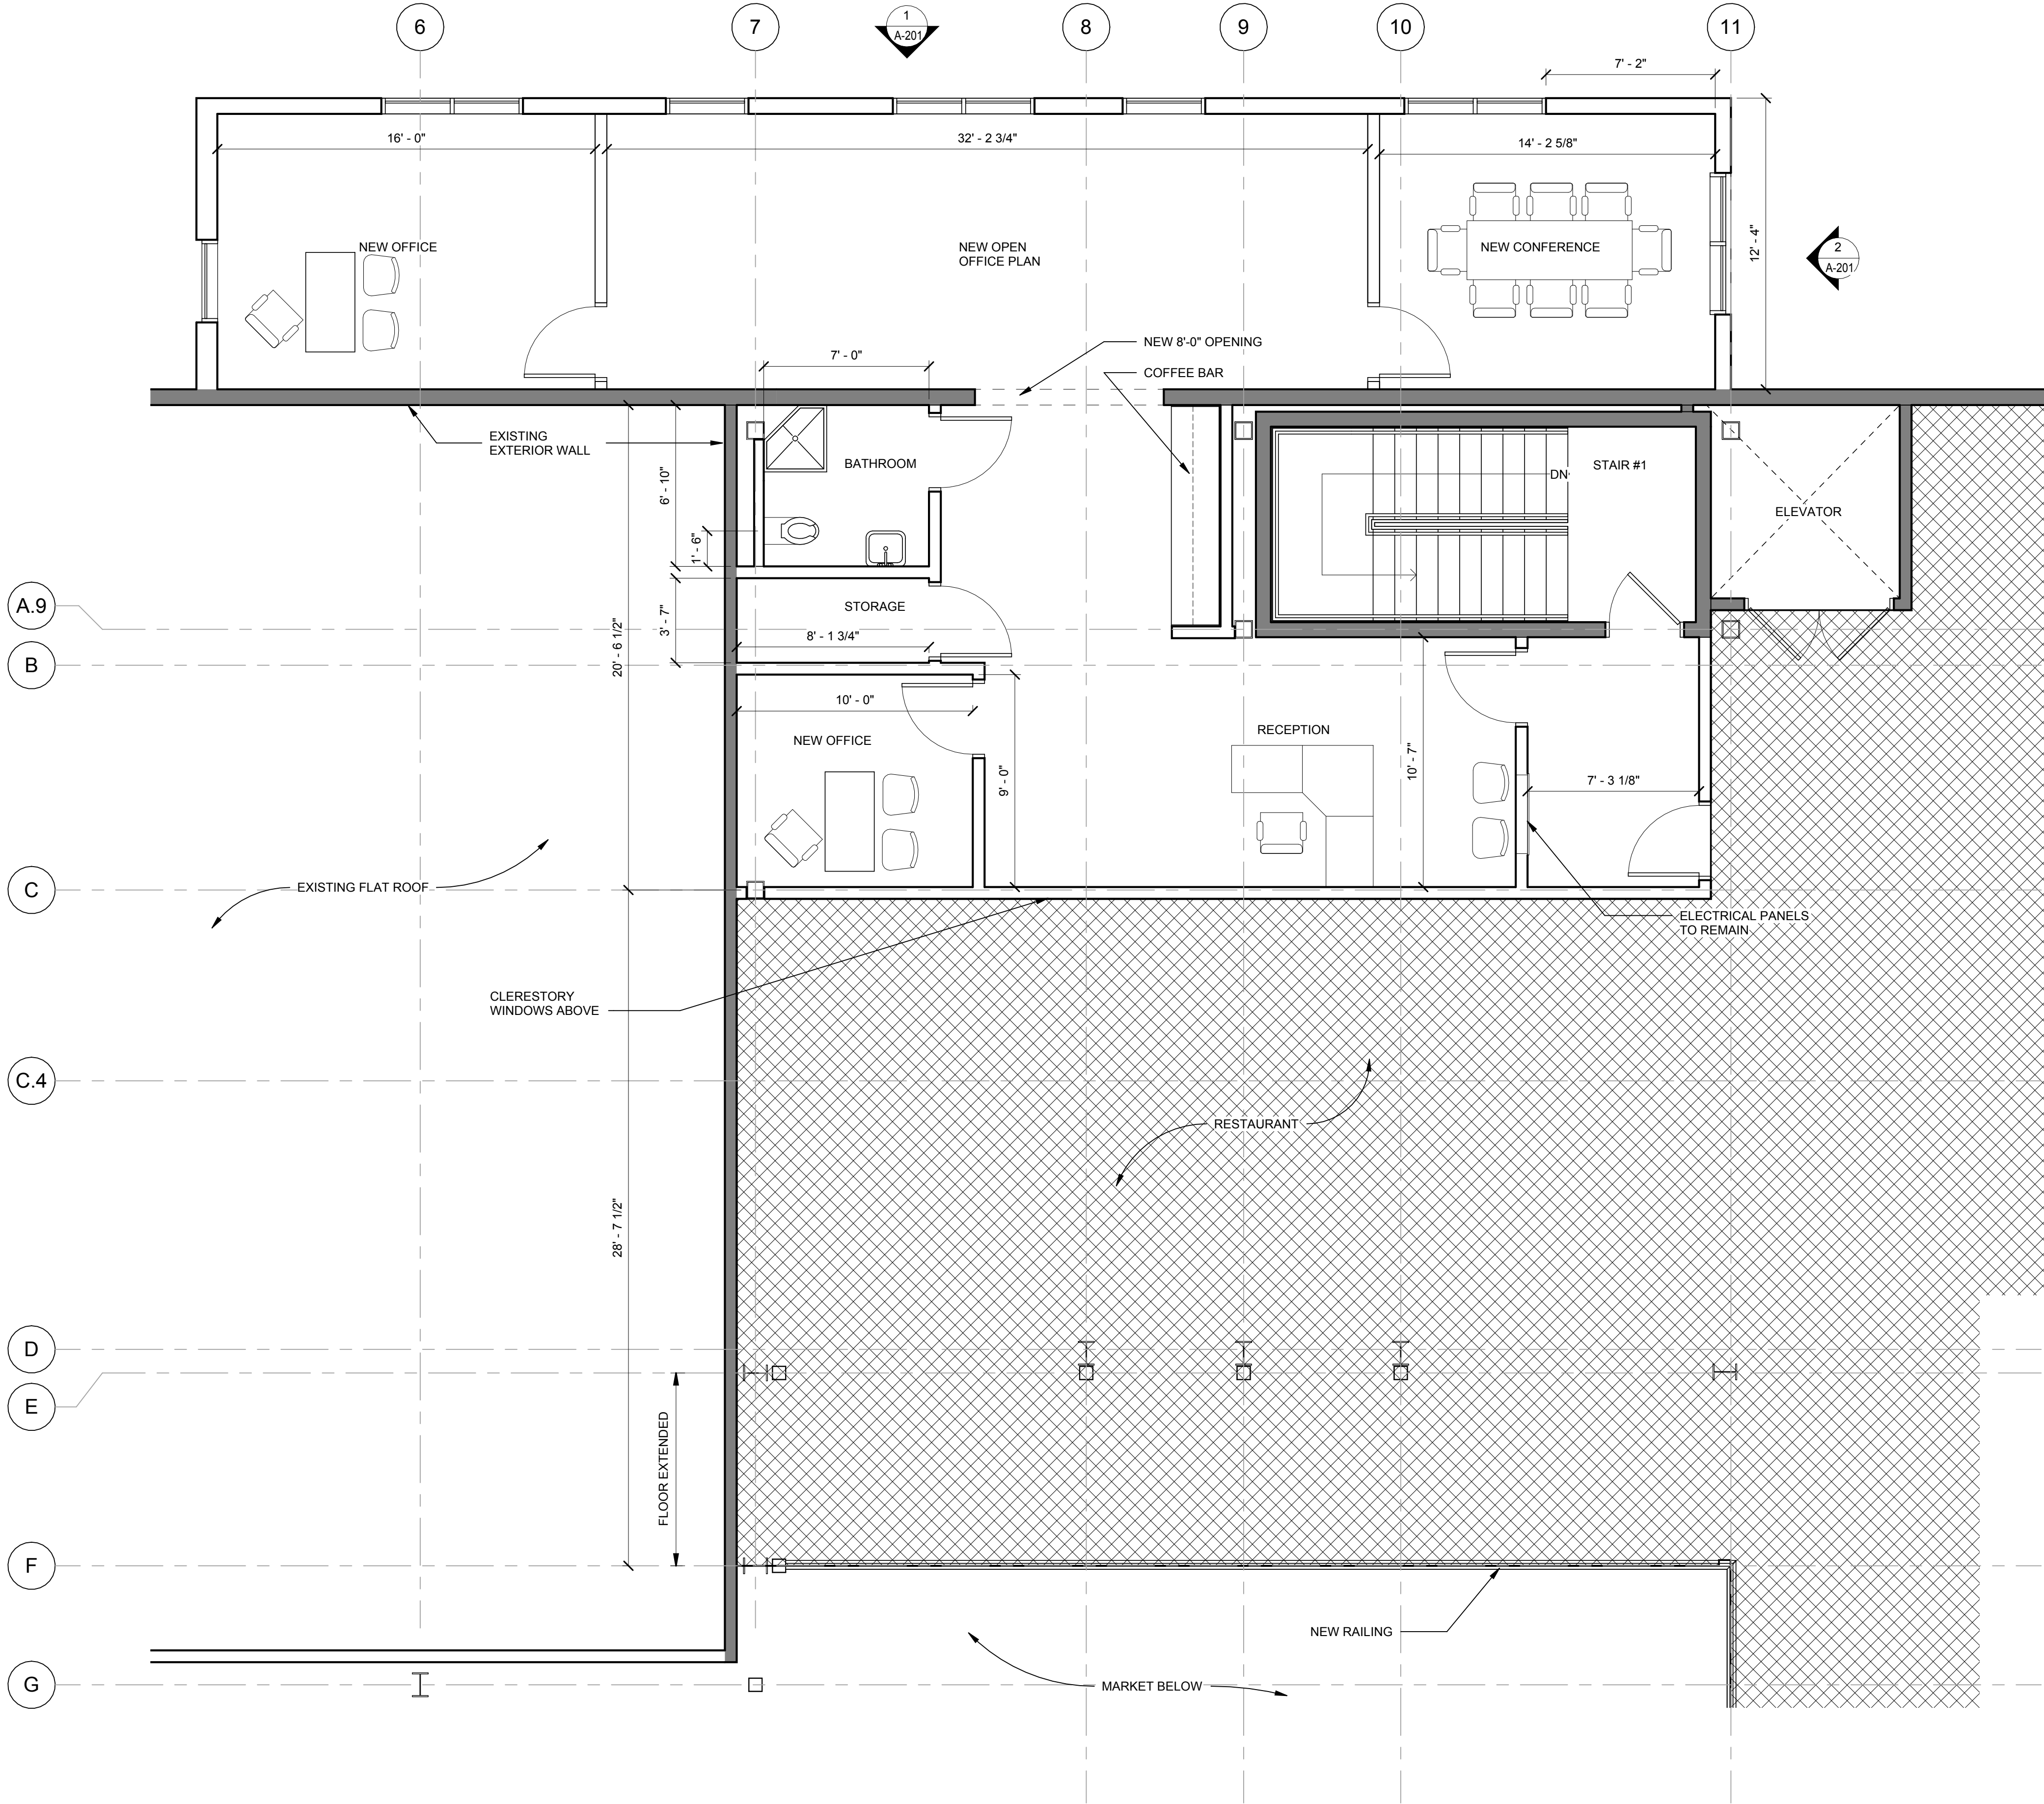 

KEY PLAN
(NOT TO SCALE)

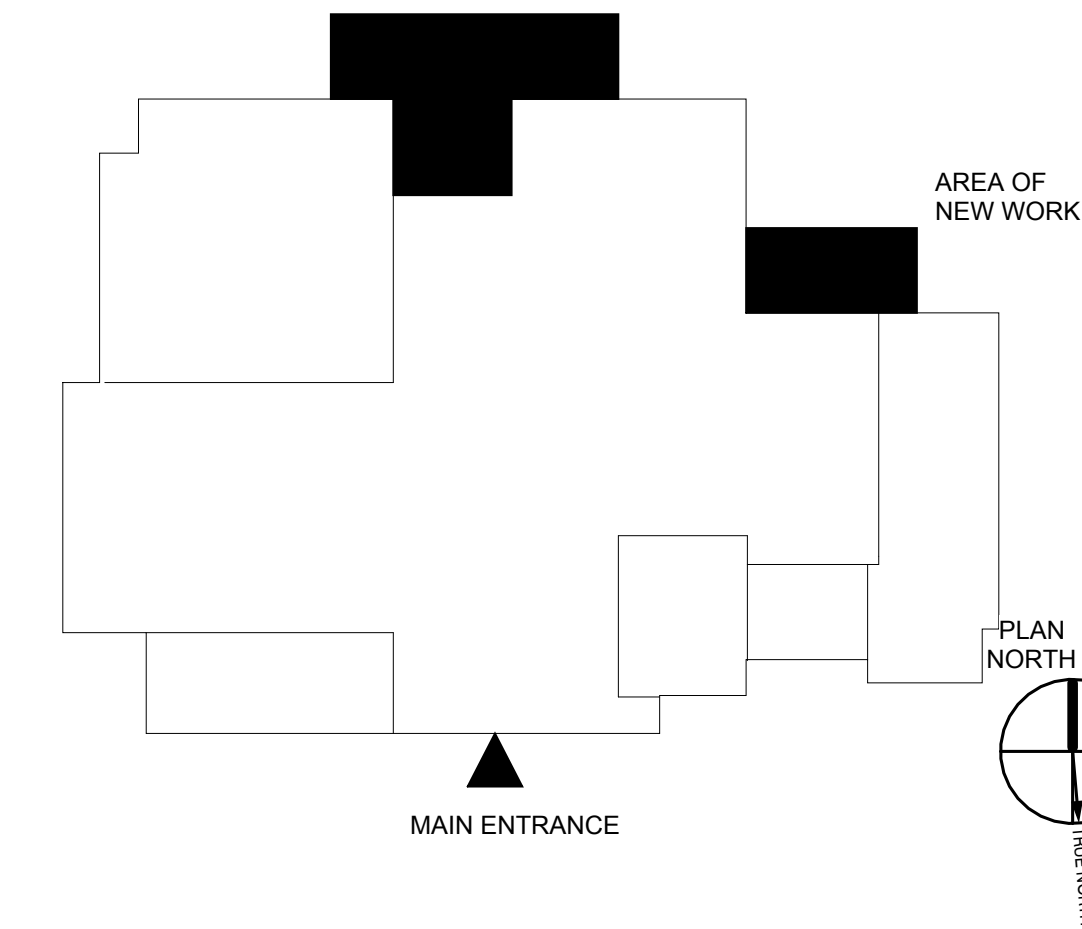

HABEEB & ASSOCIATES
ARCHITECTS

H&A
150 LONGWATER DR
NORWELL, MA 02061
100 GROVE ST #303
WORCESTER, MA 01605
781.871.8804
habeebarch.com

LOADING DOCK EXPANSION

PREVITES MARKET

283 COLUMBIA ROAD
HANOVER, MA 02339



REVISIONS	
MARK	DESCRIPTION

PROJECT NO:	2207.01
DATE:	02/24/23
SCALE:	1/4" = 1'-0"
DRAWN BY:	KM
CHECKED BY:	TM



PARTIAL SECOND FLOOR PLAN

A-122

PLOTTED ON: 2/24/2023 1:40:44 PM

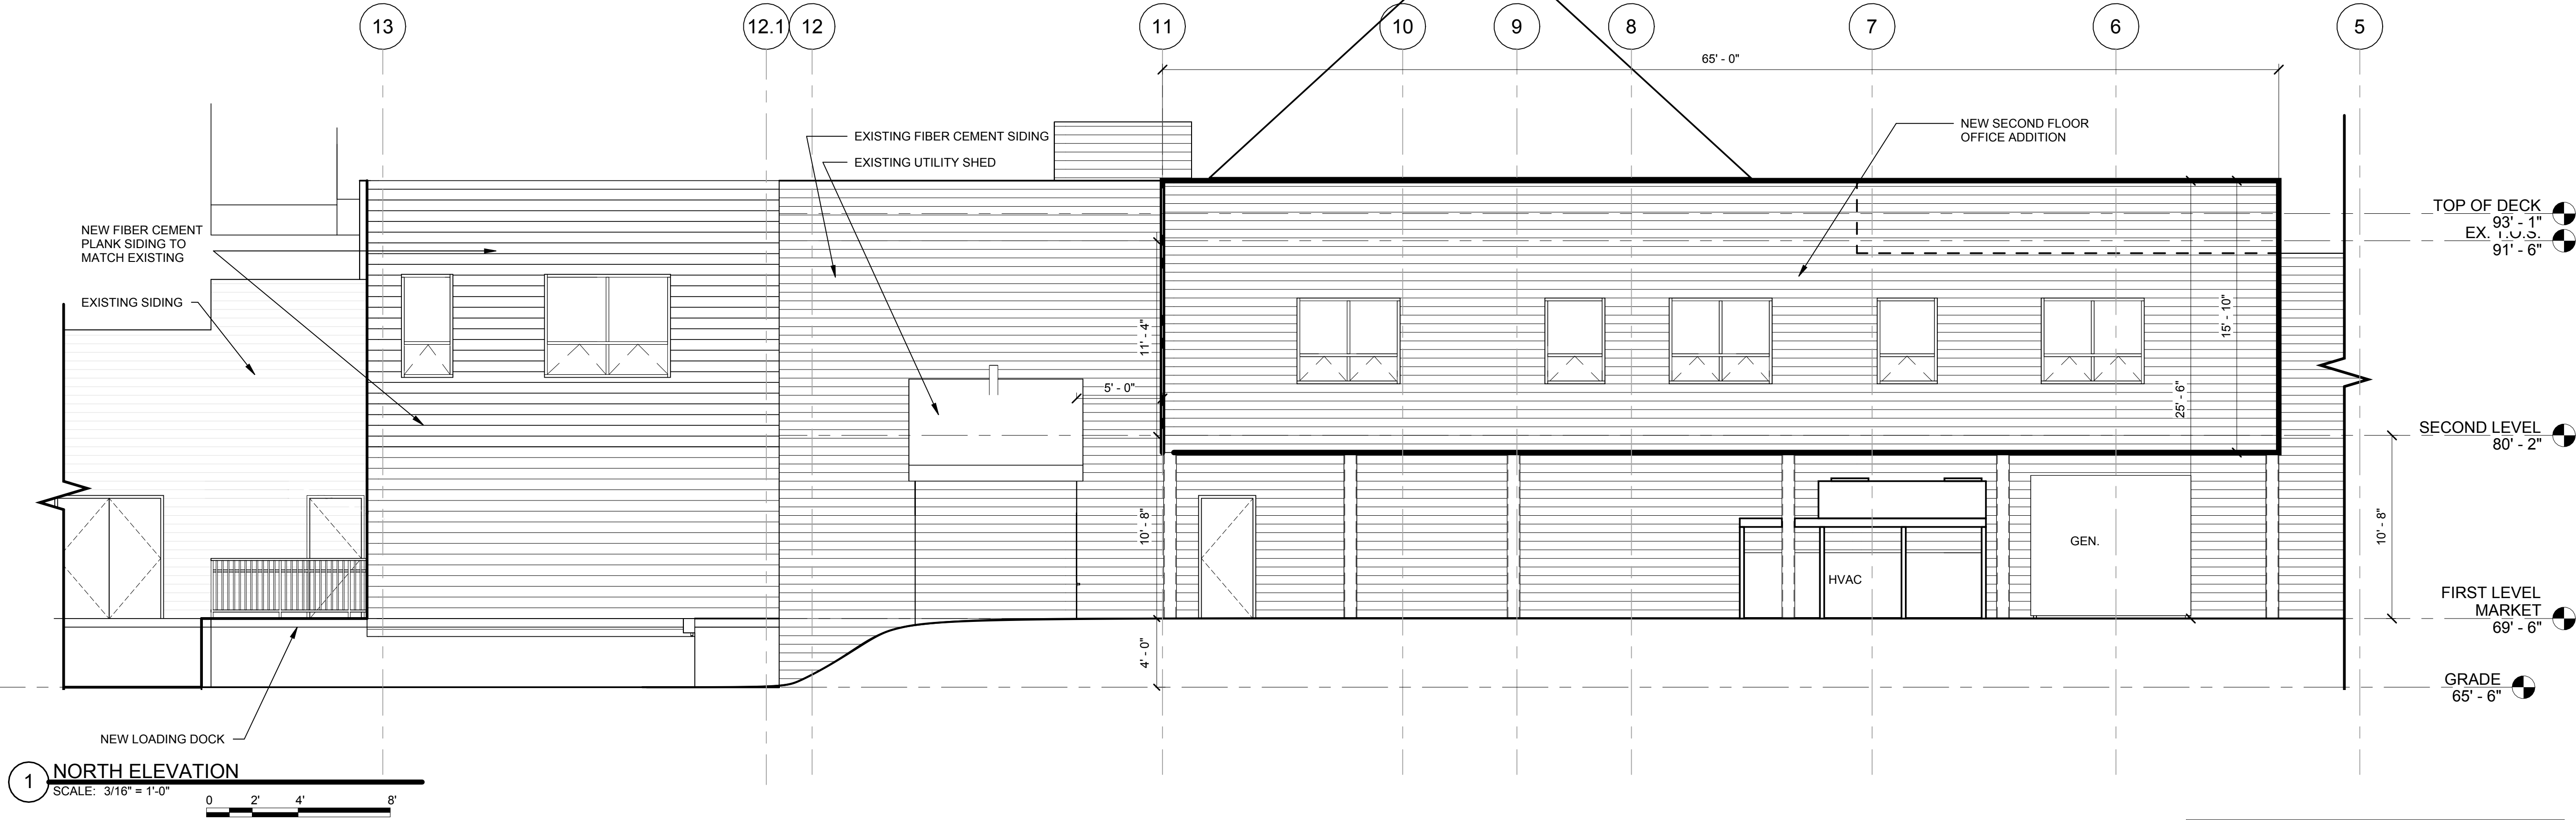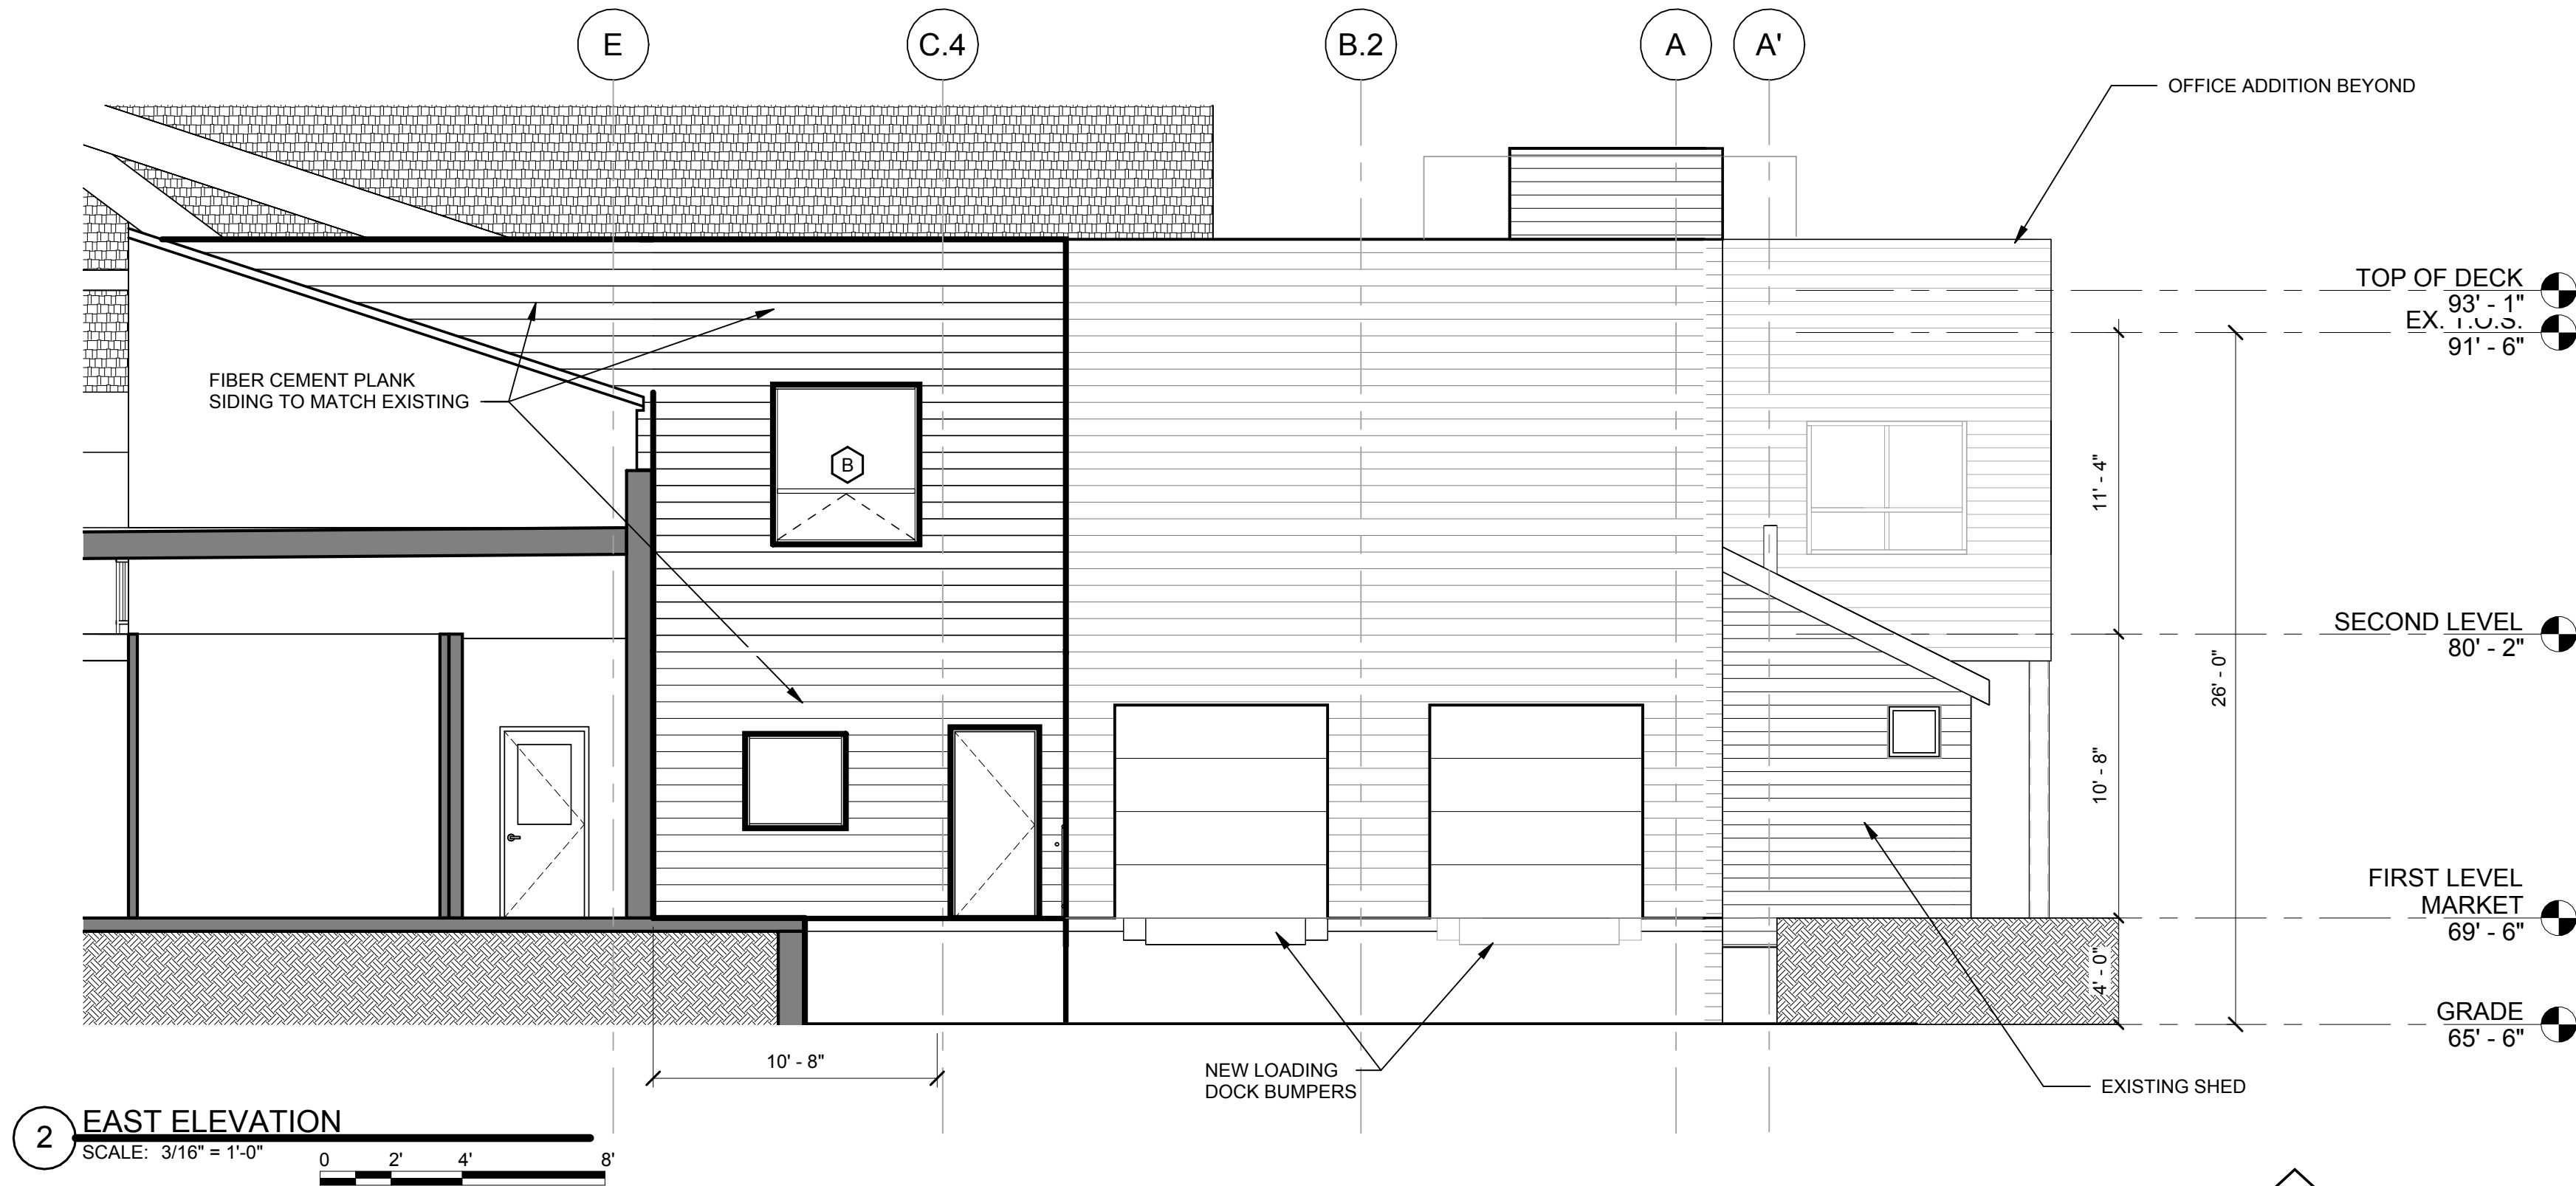

PROGRESS DRAWINGS

  

LOADING DOCK EXPANSION
PREVITES MARKET
283 COLUMBIA ROAD
HANOVER, MA 02339

REVISIONS	
MARK	DESCRIPTION

PROJECT NO: 2207.01
DATE: 02/24/23
SCALE: 3/16" = 1'-0"
DRAWN BY: AP
CHECKED BY: TM

BUILDING
ELEVATIONS

A-201