

# FOUR CORNERS IMPROVEMENTS CONCEPT SKETCH 1

DATE: 07/05/2019

APPROXIMATE SCALE: 1" = 30'


PROPOSED FLUSH MOUNT  
VERTICAL GRANITE CURBING  
(~ 500 LF)




PROPOSED 10'-WIDE BRICK  
PAVER INLAY. SEE DETAIL.  
(~ 2,350 SF)

PROPOSED FLUSH MOUNT  
COBBLESTONE  
NARROWINGS (~ 800 SF)

PROPOSED DECORATIVE  
POST & LED STOP SIGN (TYP)

REMOVE & RELOCATE  
EXISTING PAVEMENT  
MARKINGS (TYP)

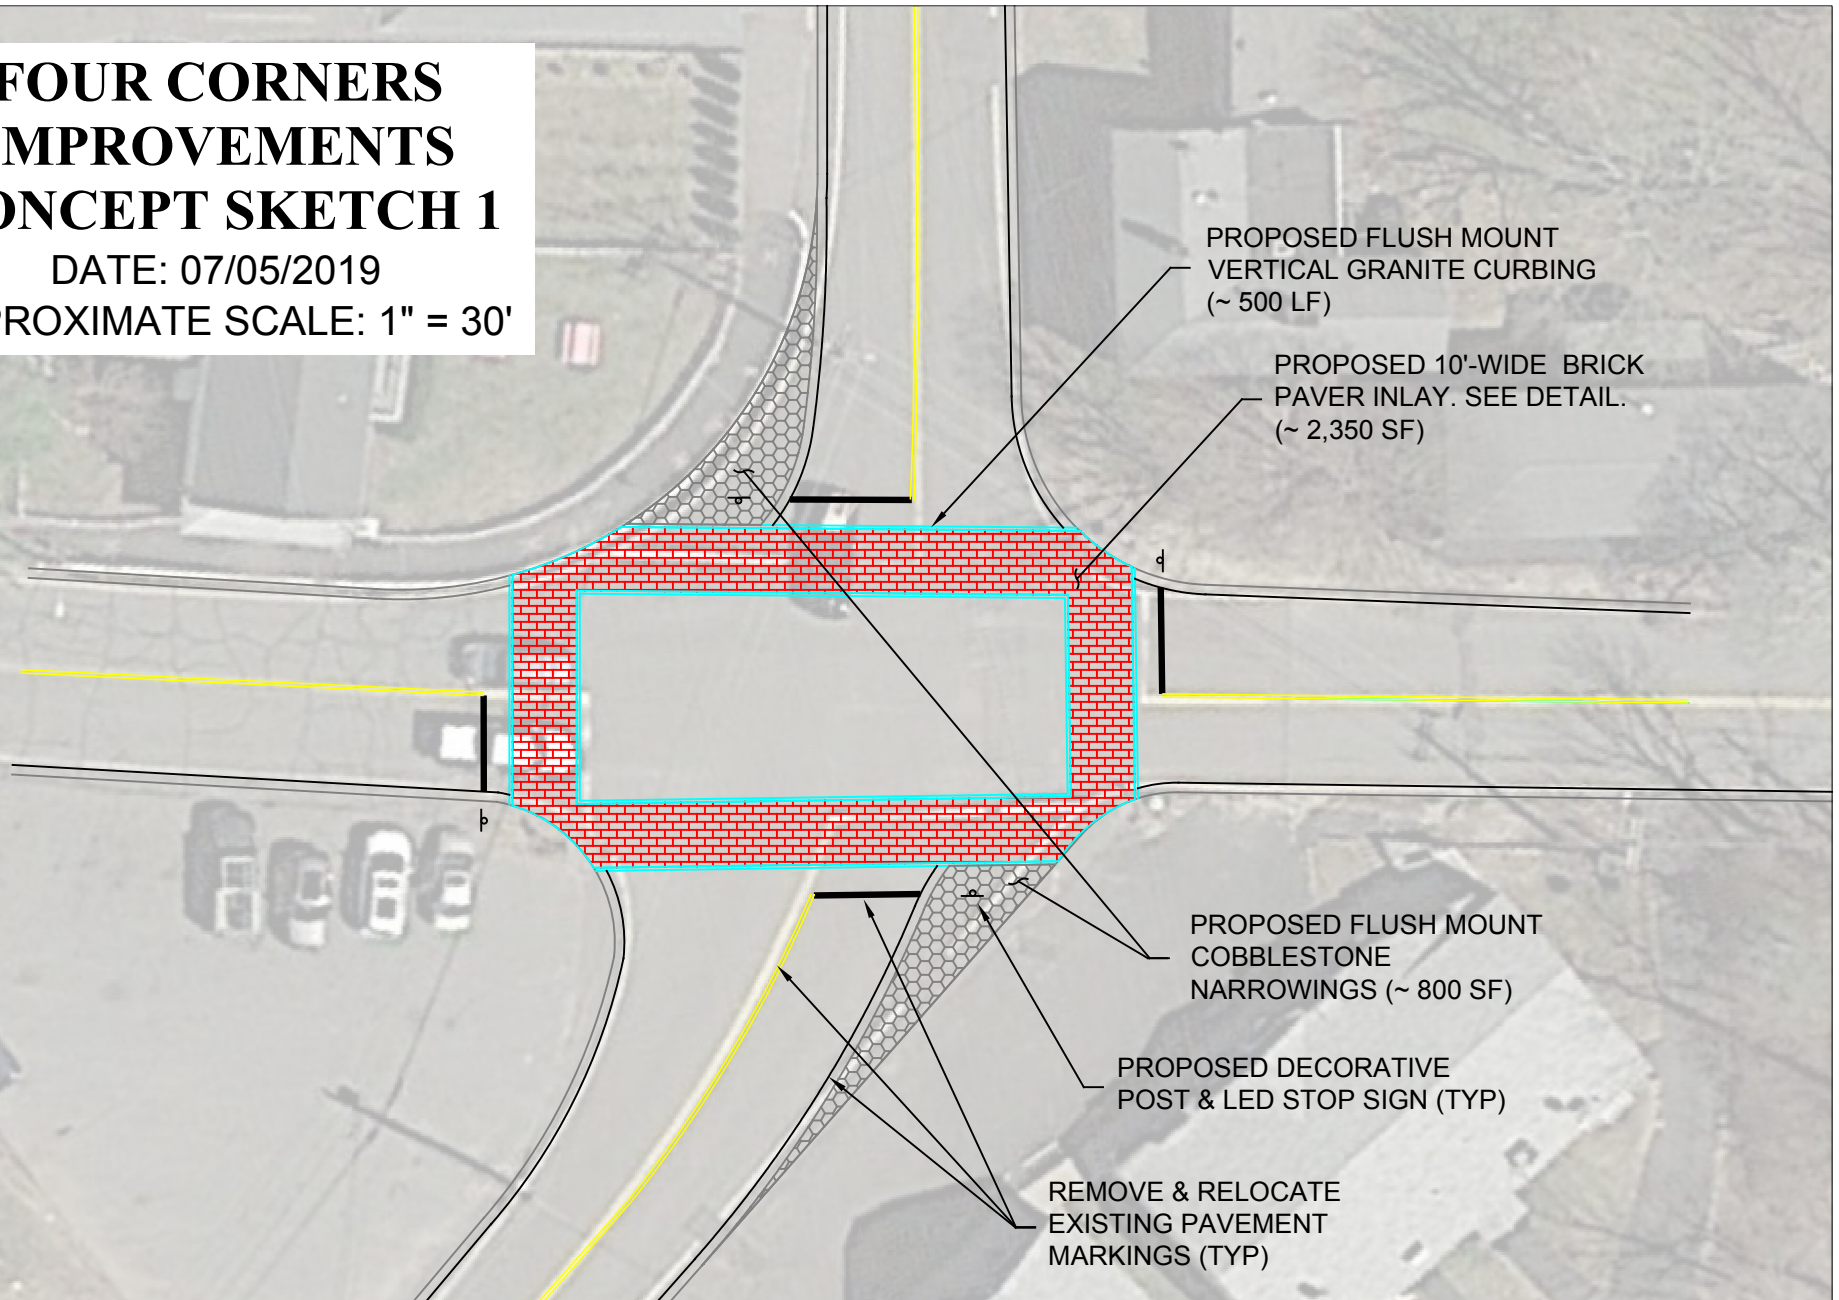

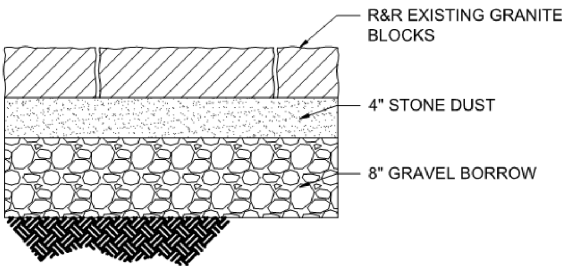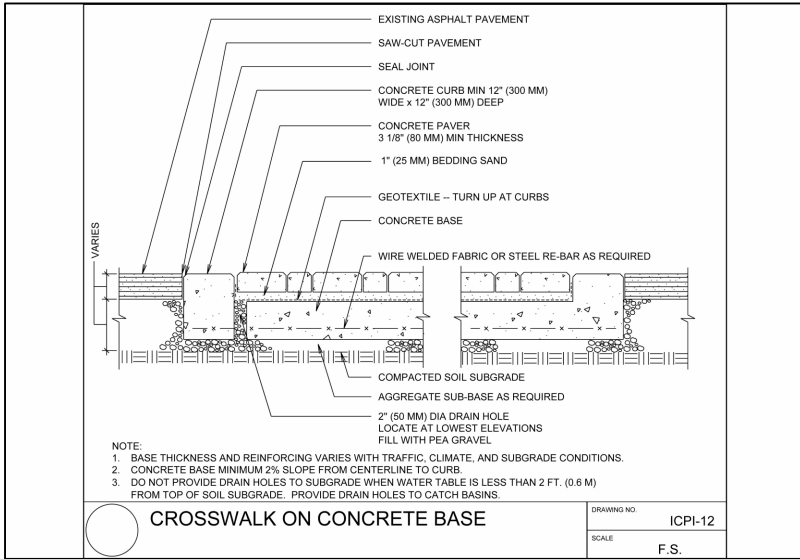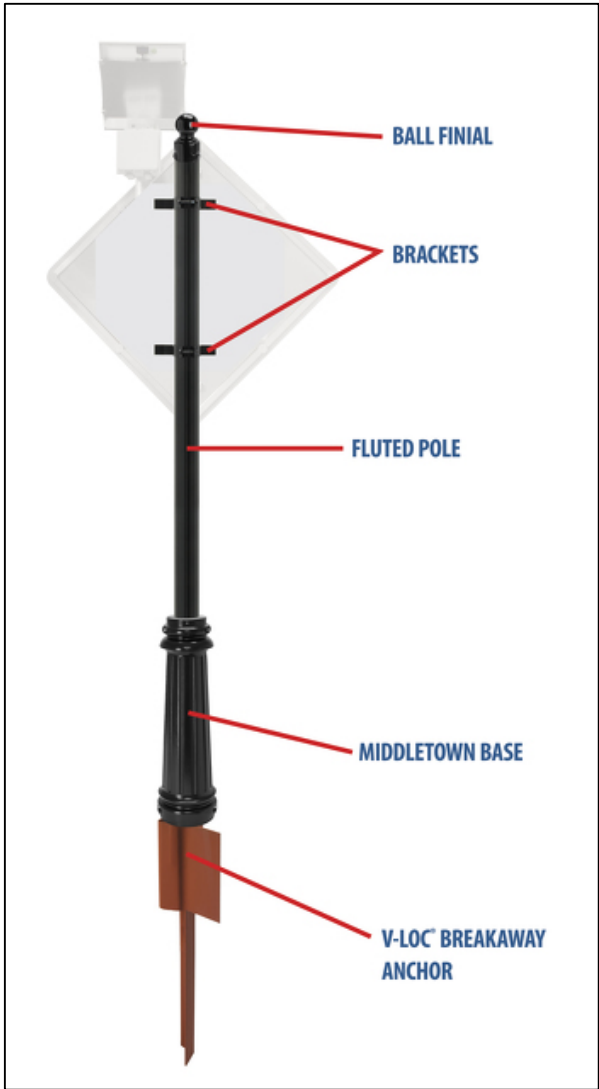

GRANITE BLOCK PAVEMENT	
SCALE: NOT TO SCALE	
S-STD.	
H-STD.	