


EXISTING BUILDING
#1207
1 STORY
48,540± S.F.

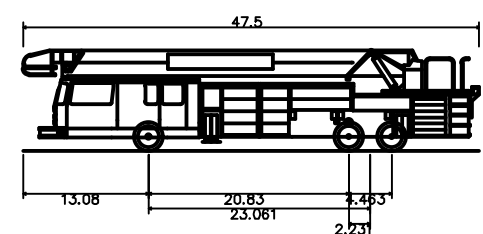


HANOVER FIRE TRUCK
Overall Length 47.500ft
Overall Width 13.080ft
Overall Body Height 20.830ft
Min Body Ground Clearance 2.330ft
Track Width 23.080ft
Lock-to-lock time 2.730ft
Max Wheel Angle 40.00°

PROPOSED BUILDING

EXISTING BUILDING
#1165
5,824 S.F. FOOTPRINT
2 STORY
11,648 S.F.

WASHINGTON STREET (RT 53)
(PUBLIC WAY)

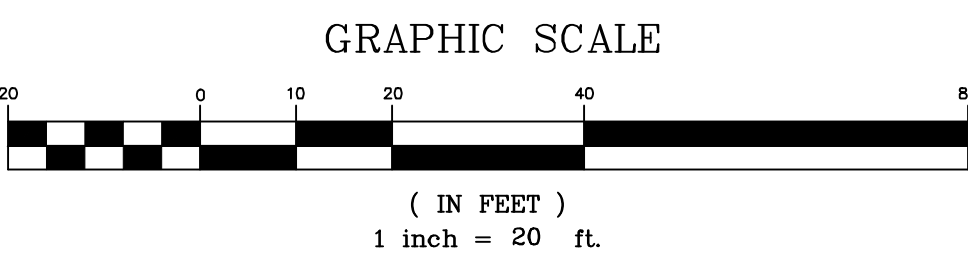

KELLY ENGINEERING GROUP SHALL NOT BE RESPONSIBLE FOR CONSTRUCTION MEANS, METHODS, TECHNIQUES, OR PROCEDURES UTILIZED BY THE CONTRACTOR, NOR FOR THE SAFETY OF PUBLIC OR CONTRACTOR'S EMPLOYEES; OR FOR THE FAILURE OF THE CONTRACTOR TO CARRY OUT THE WORKING ACCORDANCE WITH THE CONTRACT DOCUMENTS.
THE EXTENT OF KELLY ENGINEERING GROUP'S LIABILITY FOR THIS PLAN IS LIMITED TO THE EXTENT OF ITS FEE LESS THIRD PARTY COST
COPYRIGHT (C) by KELLY ENGINEERING GROUP, INC.
All Rights Reserved
NO PART OF THIS DOCUMENT MAY BE REPRODUCED, STORED IN A RETRIEVAL SYSTEM, OR TRANSMITTED IN ANY FORM OR BY ANY MEANS, ELECTRONIC, MECHANICAL, PHOTOCOPYING, RECORDING OR OTHERWISE, WITHOUT THE PRIOR WRITTEN PERMISSION OF KELLY ENGINEERING GROUP. ANY VIOLATIONS TO THIS DOCUMENT WITHOUT THE WRITTEN PERMISSION OF KELLY ENGINEERING GROUP SHALL BE SUBJECT TO LITIGATION AND PENALTY.

SCALE 1"= 20'	4. 11/27/23 3. 04/17/23 2. 02/07/23 1. 01/09/23	REVISED LAYOUT CONSTRUCTION SET PER TOWN COMMENTS PER TOWN COMMENTS	BY
DATE 09/26/23	REV	DATE	REVISION
SHEET 1 of 1	FILE # LA04	JOB # F:\P\2021-016	DRAWN BY AJV
CHKD BY BGL	APPD BY BGL	HANOVER WASHINGTON L.P. "BETWEEN 1167 & 1207" WASHINGTON ST. HANOVER MA FIRE TRUCK EXHIBIT	
KELLY ENGINEERING GROUP civil engineering consultants 0 Campanelli Drive, Braintree, MA 02184 Phone: 781-843-4333 www.kellyengineeringgroup.com			SHEET NO. 1