


SIDE ELEVATION


N.T.S.

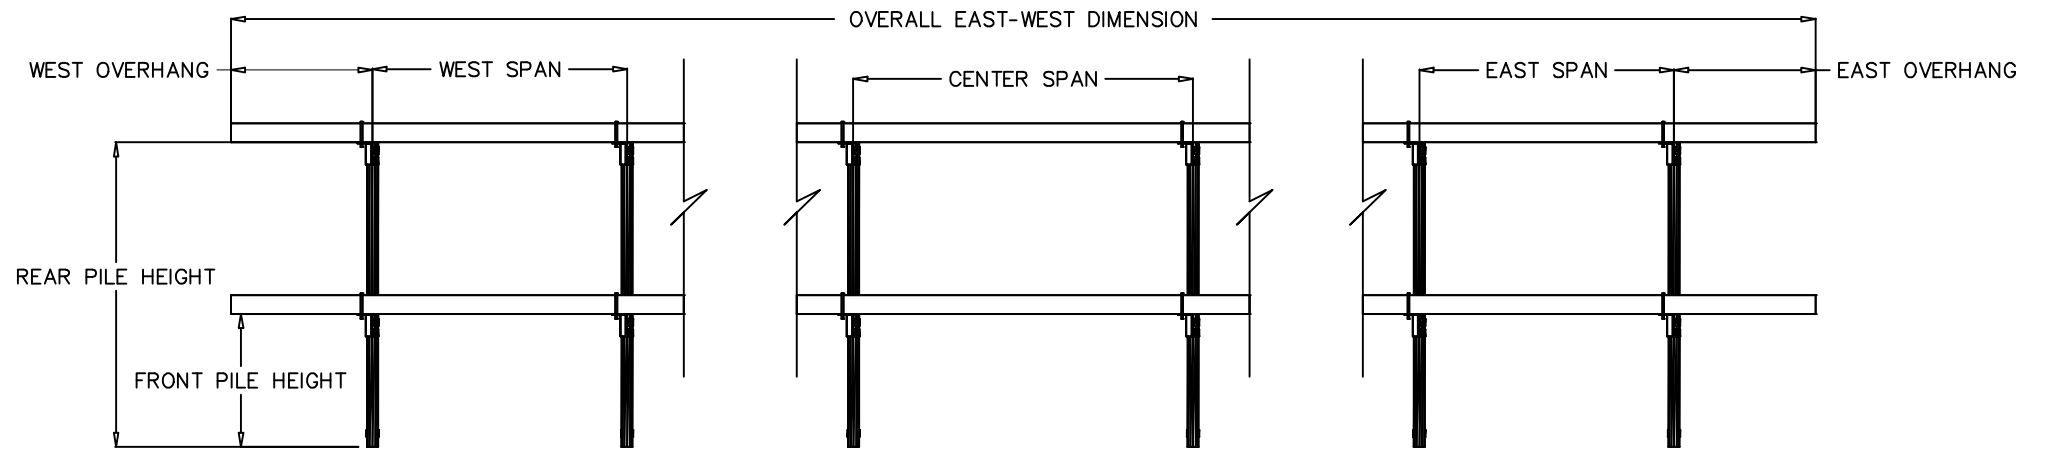

REFER TO DWG SHEET 1 FOR EAST-WEST PILE SPANS AND FRONT AND REAR PILE HEIGHTS


PILE SPACING ELEVATION

N.T.S.

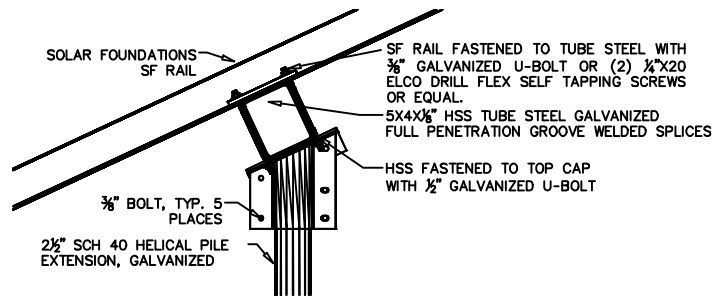


UPPER CAP DETAIL

N.T.S.

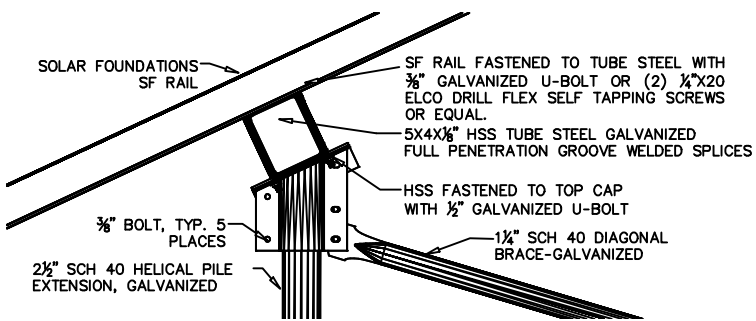


LOWER CAP DETAIL

N.T.S.

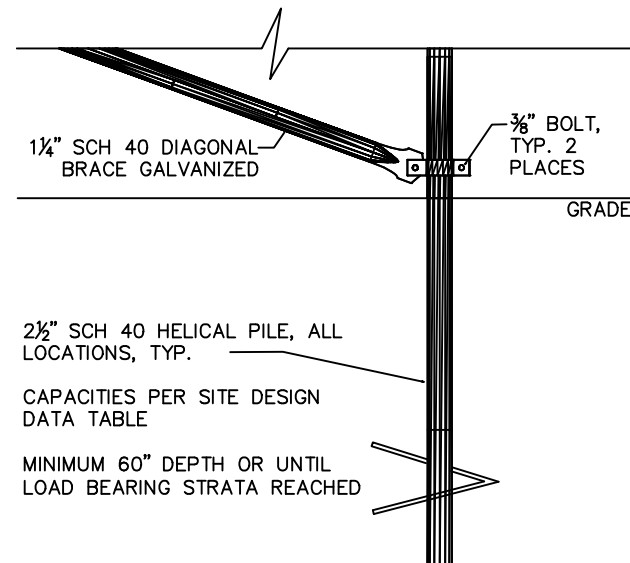

HELICAL PILE DETAIL

N.T.S.

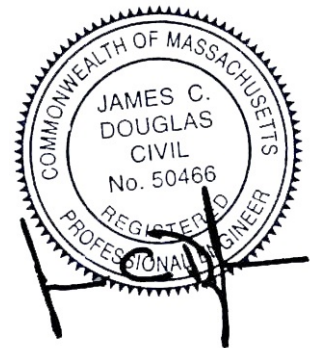

SHEET 2 OF 3

DATE	REVISION	DRAWN BY:	REVIEW BY:
10/24/2023	ORIGINAL	JB	JD

ISAKSEN SOLAR, LLC

-PROJECT-
COUGHLIN, PATRICK RESIDENCE
53 BROADWAY
HANOVER, MA 02339

Solar Foundations USA

1142 River Road, New Castle, DE 19720 Ph: (855) 738-7200 Fax: (866) 644-5665