

LIMITS OF TREE TRIMMING/REMOVAL REQUIRED TO ACHIEVE MINIMUM SIGHT DISTANCE

R=335.00' L=232.46' T=121.13'

Δ=24°00'41" R=250.00' L=104.77' T=53.16'

PC +99.09

PC +87.72

12

22 PT +03.86


R=320


<u>NOTES</u>: 1. ALL RADII EVALUATED FOR WB-40 TRUCK TURNS AND ASSUMING THAT TRUCKS SHOULD NOT CROSS OVER ROADWAY CENTERLINE. 2. THIS CONCEPTUAL DESIGN REQUIRES THE REMOVAL OF THE EXISTING RAISED ISLANDS AND ISLAND VEGETATION ON ELM STREET AND BROADWAY.





Broadway at Elm St Concept #2 - T intersection with no islands August 2019 Hanover, MA

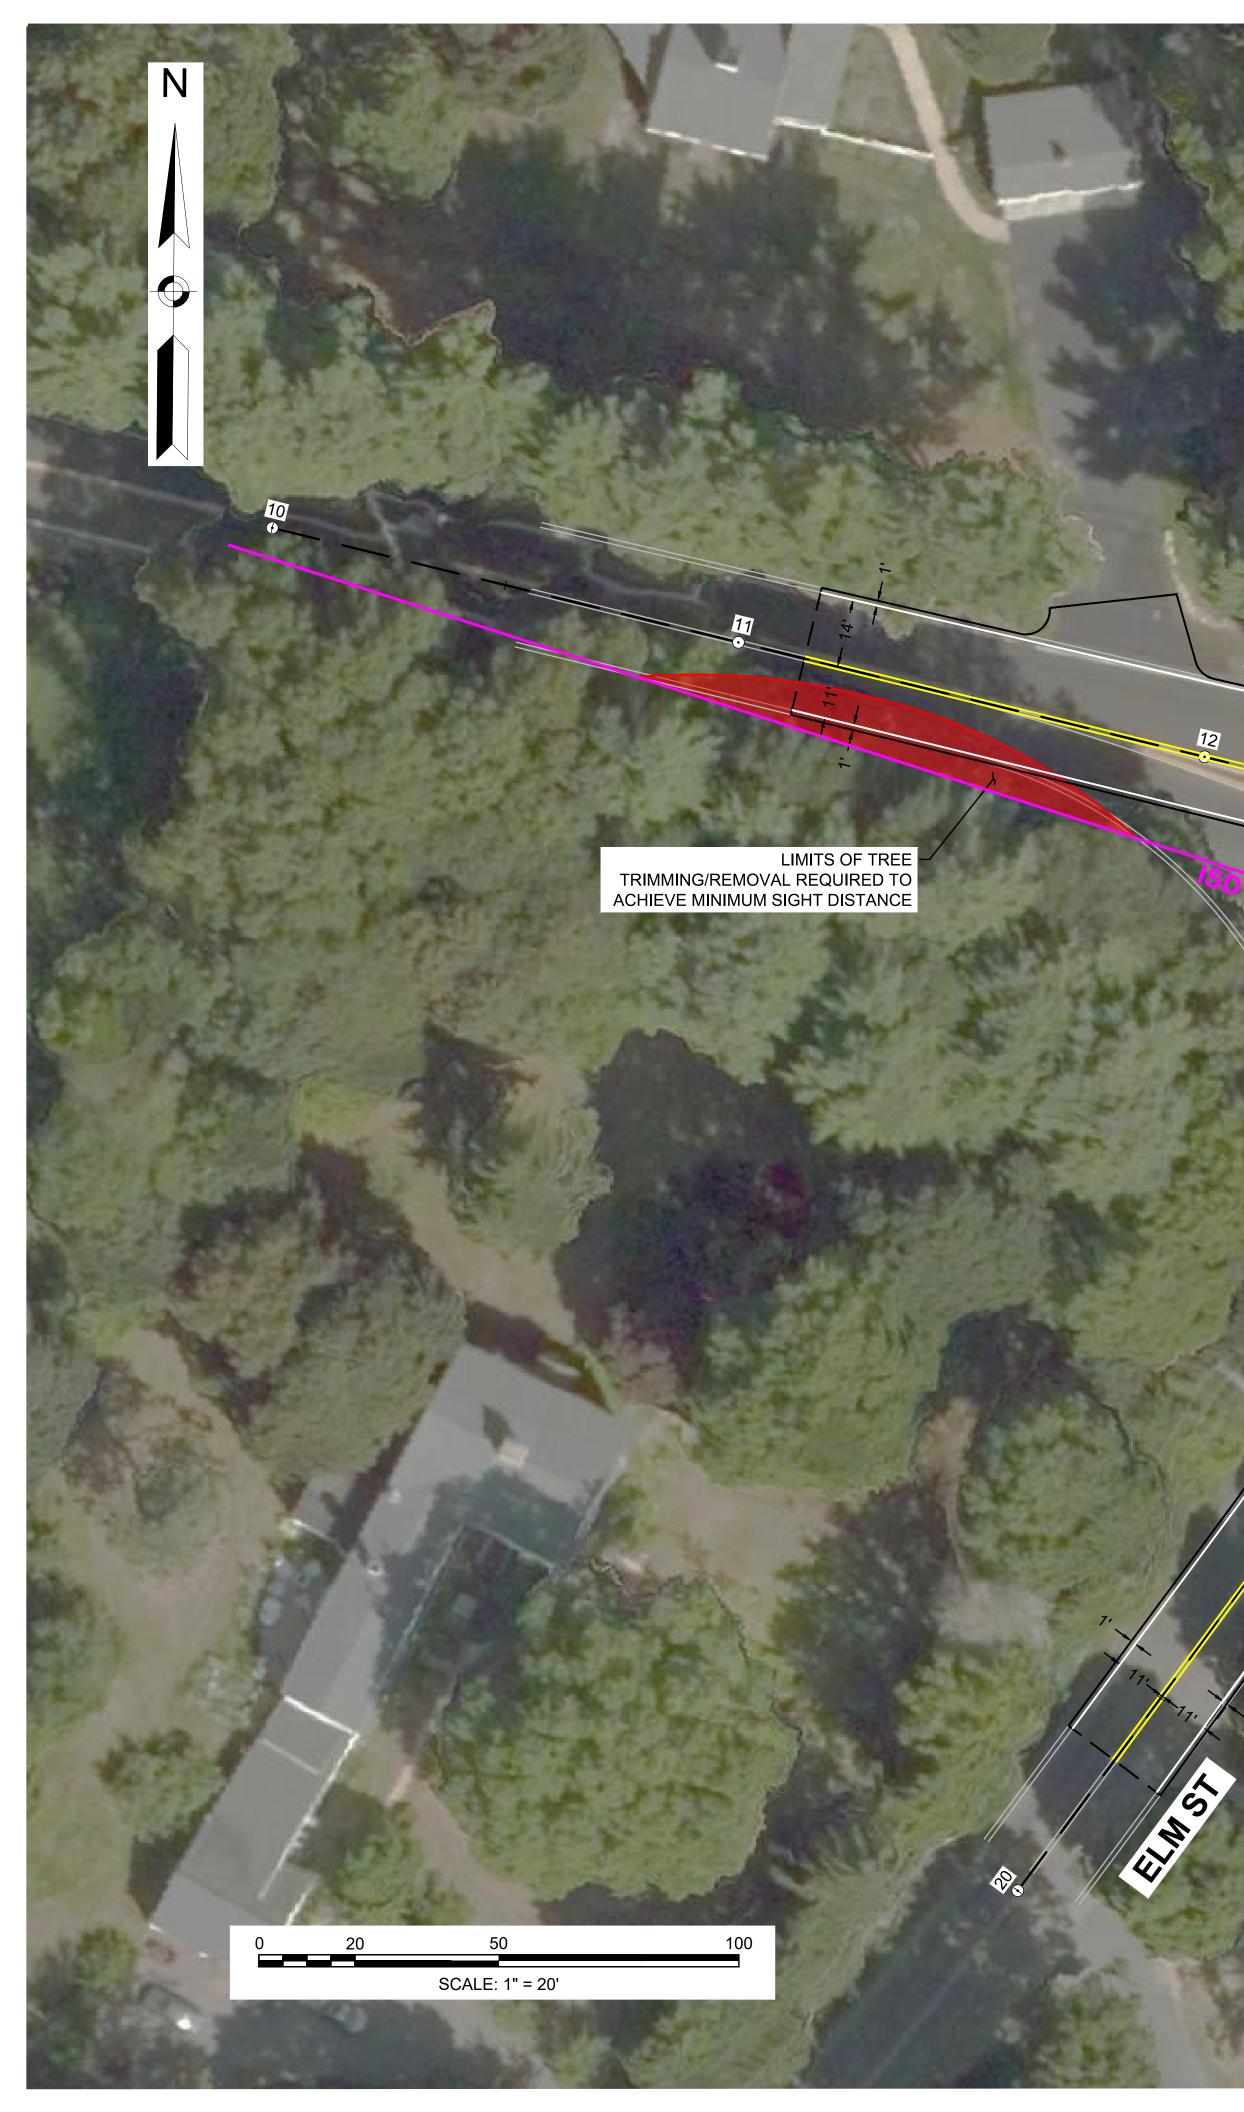

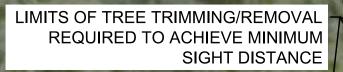



PC +60.91

La Ra


L=215.081, R=310.000 ∆=039.7524

R=400

Δ=24°00'41" R=250.00' L=104.77' T=53.16'

PC +99.09



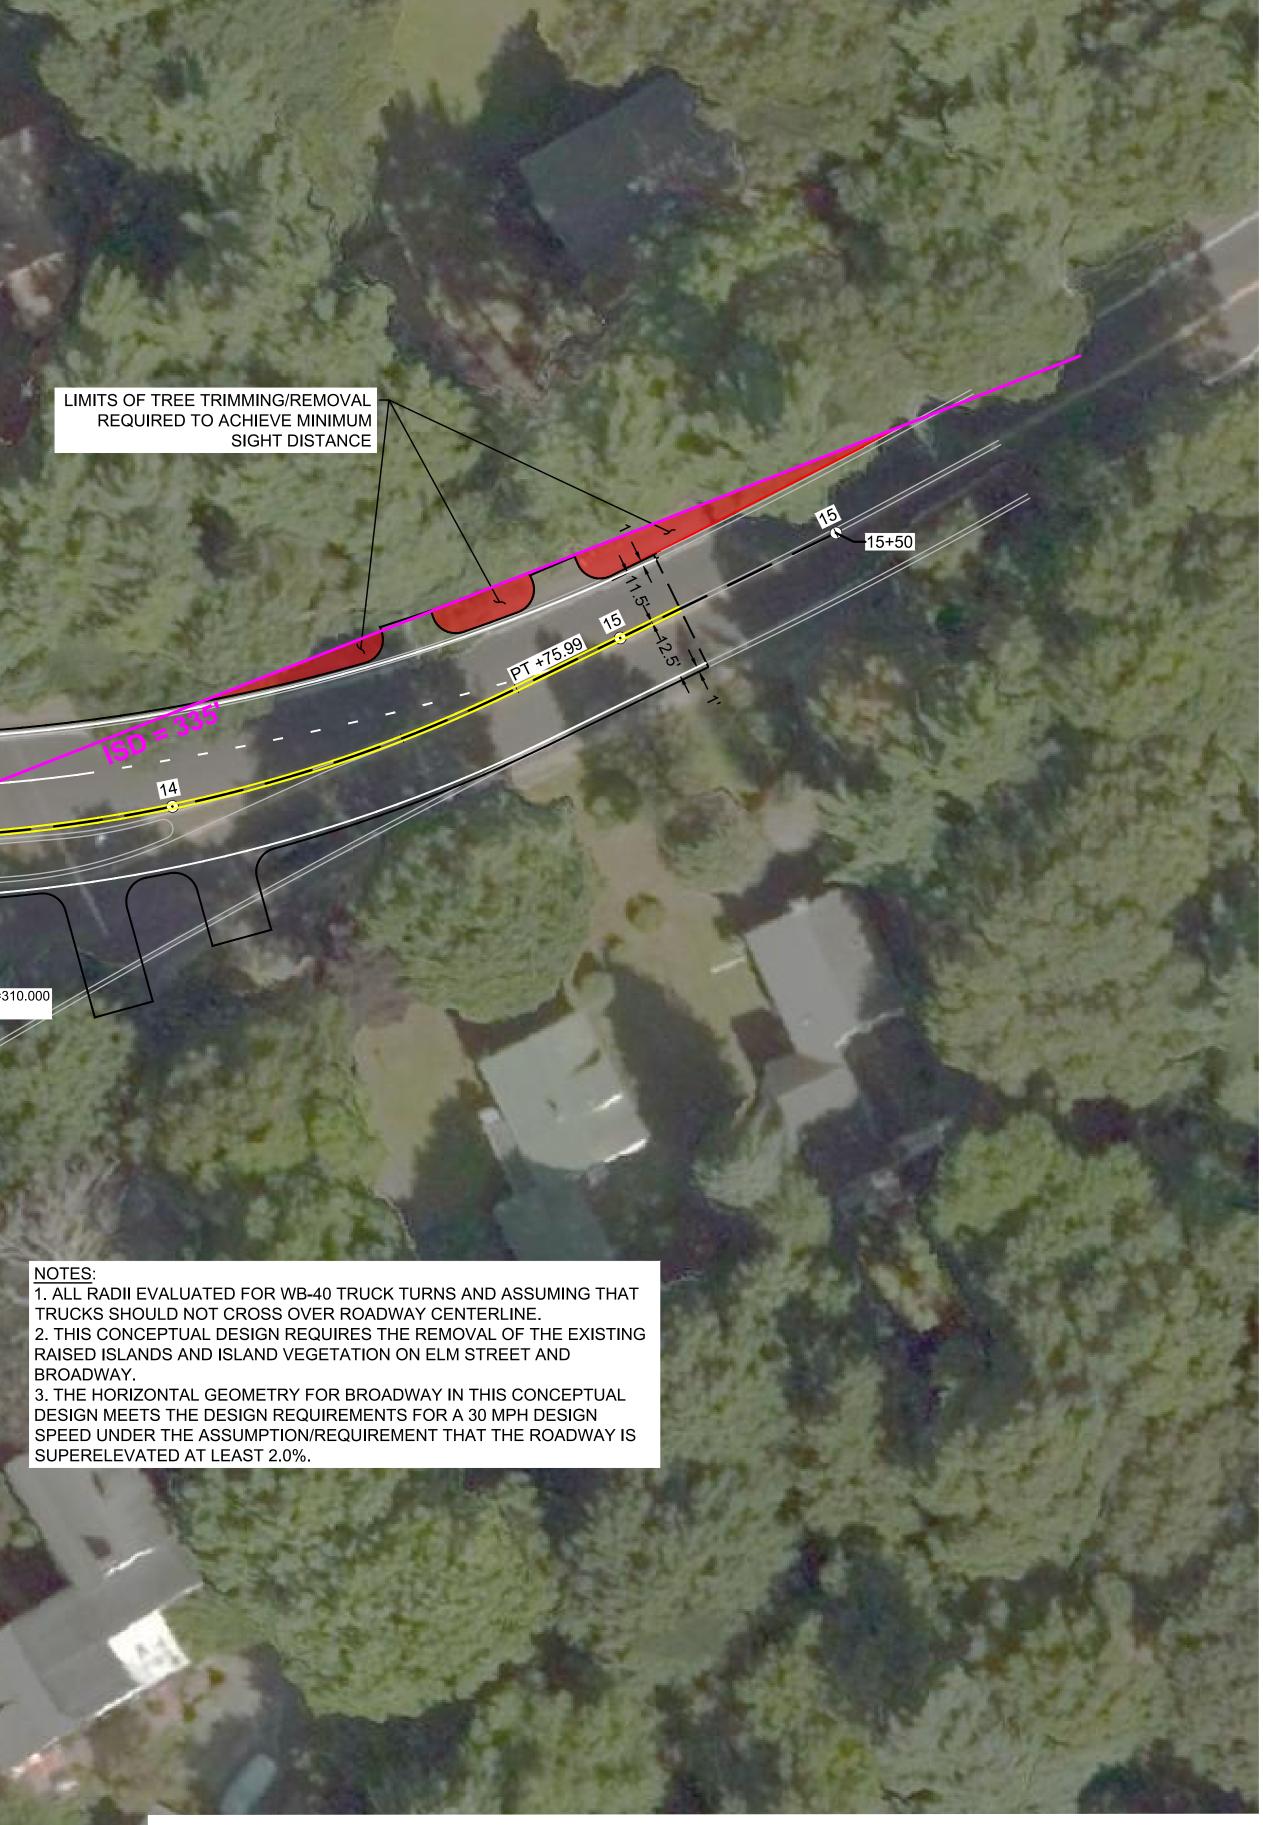

Broadway at Elm St Concept #3 - T intersection with left turn lane Hanover, MA August 2019

