

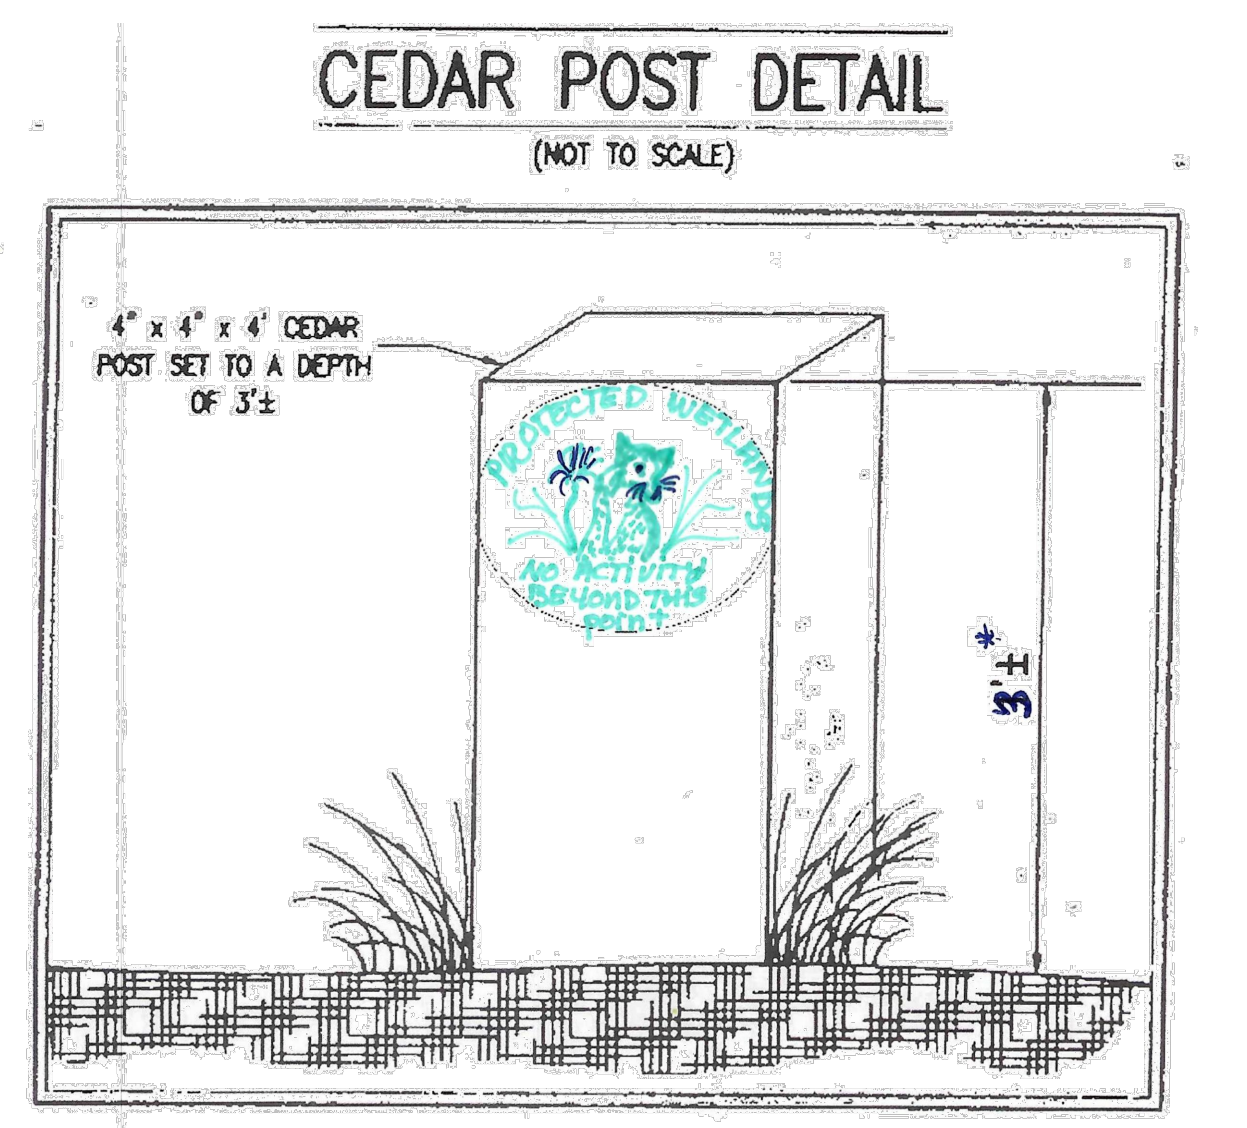
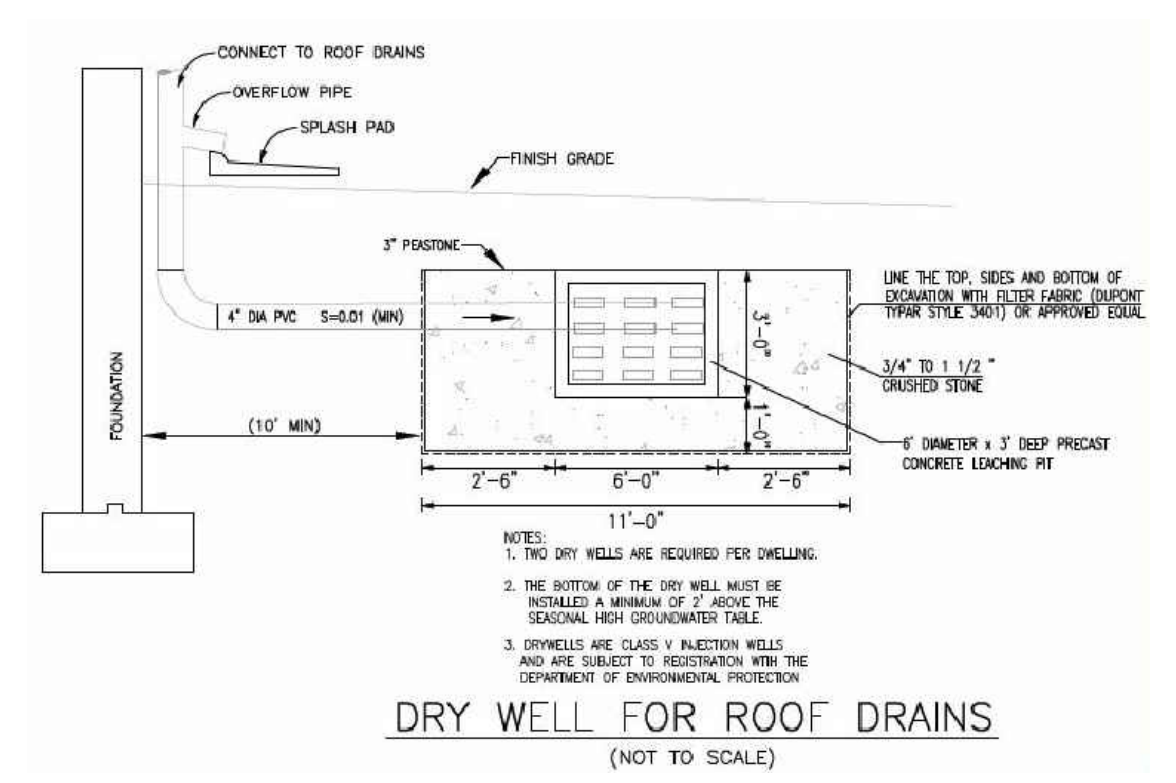
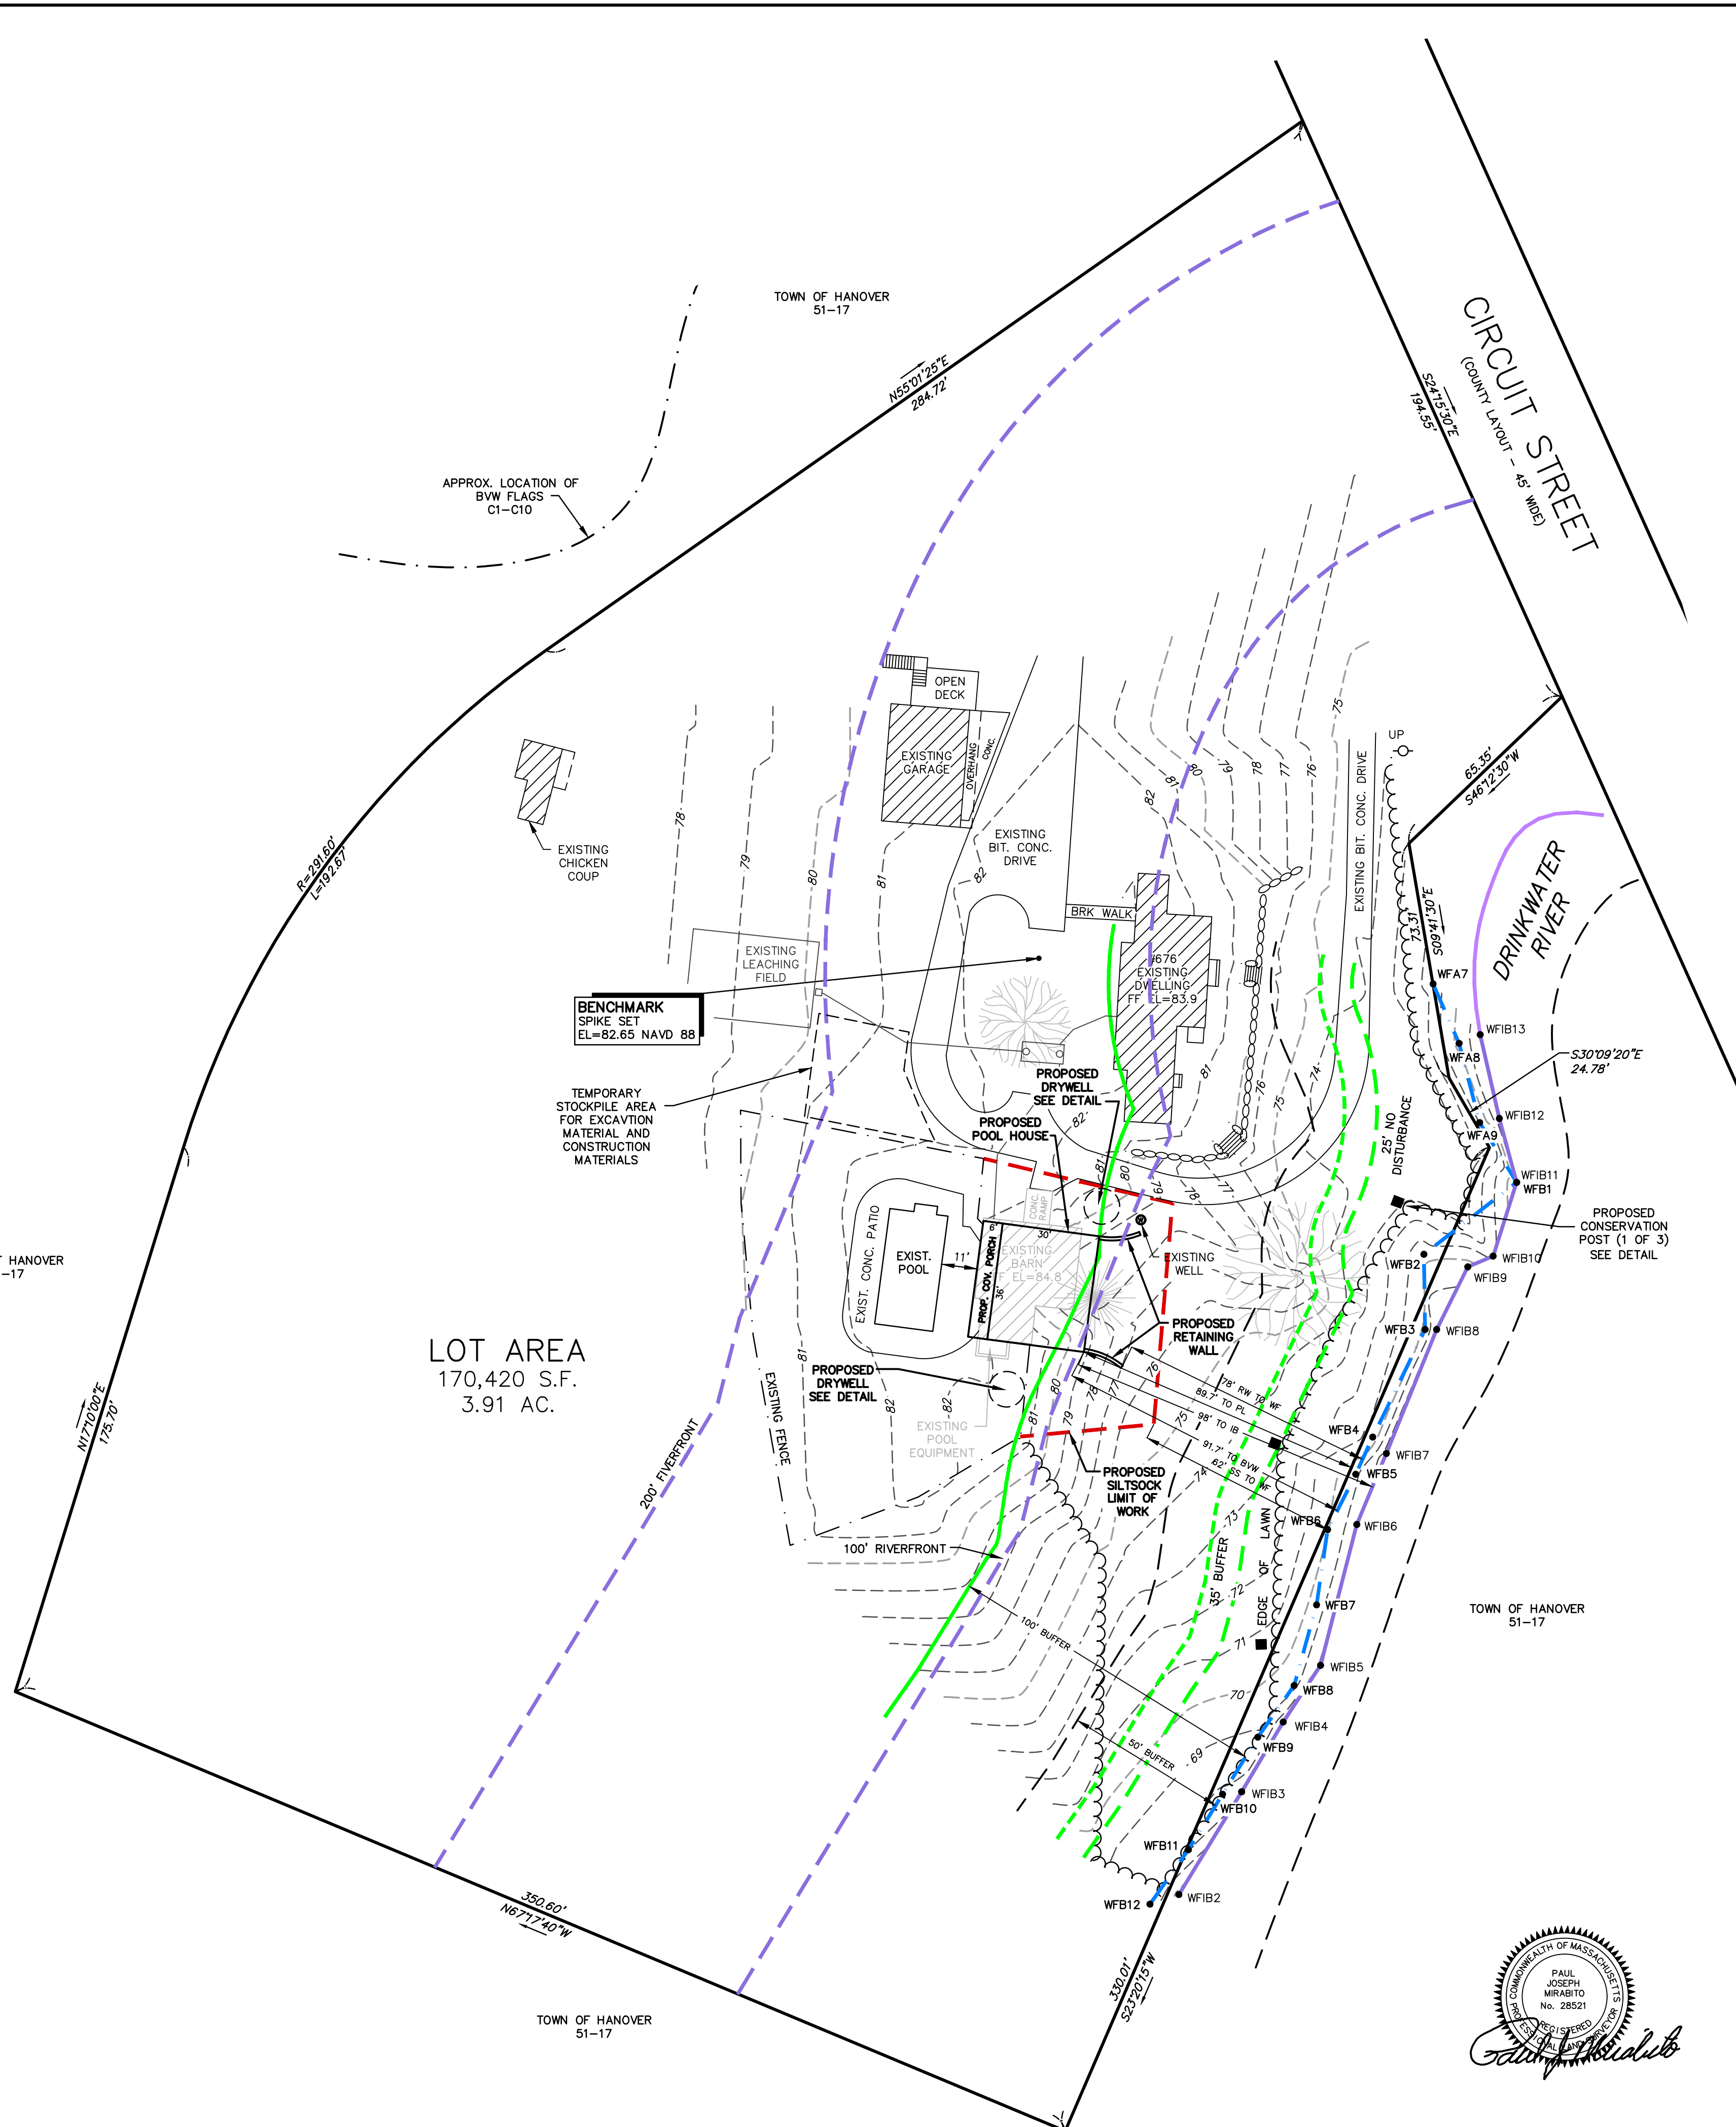
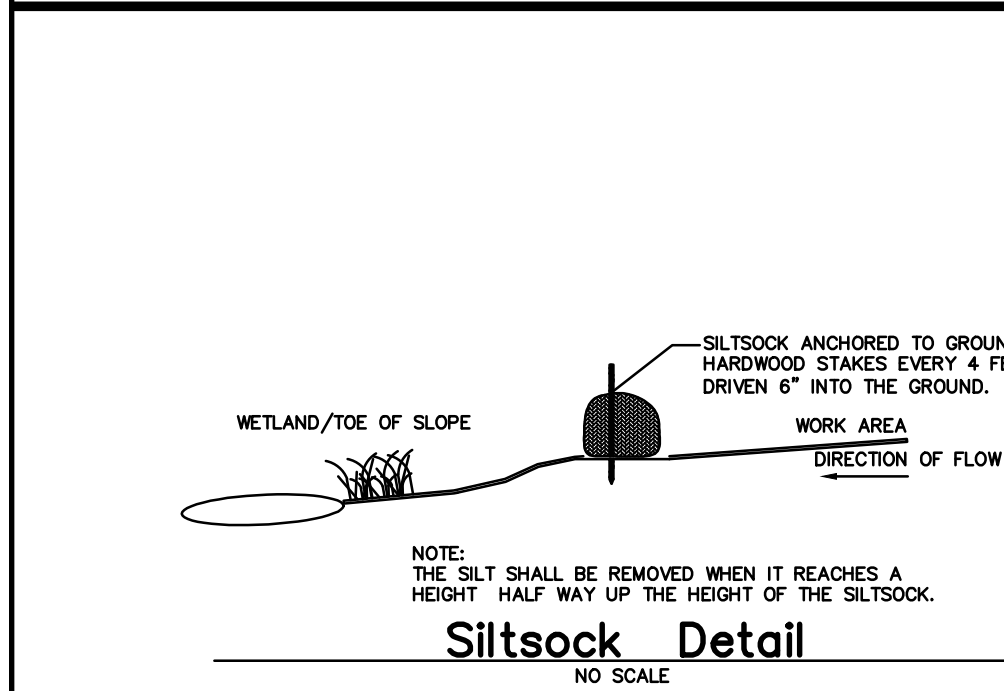


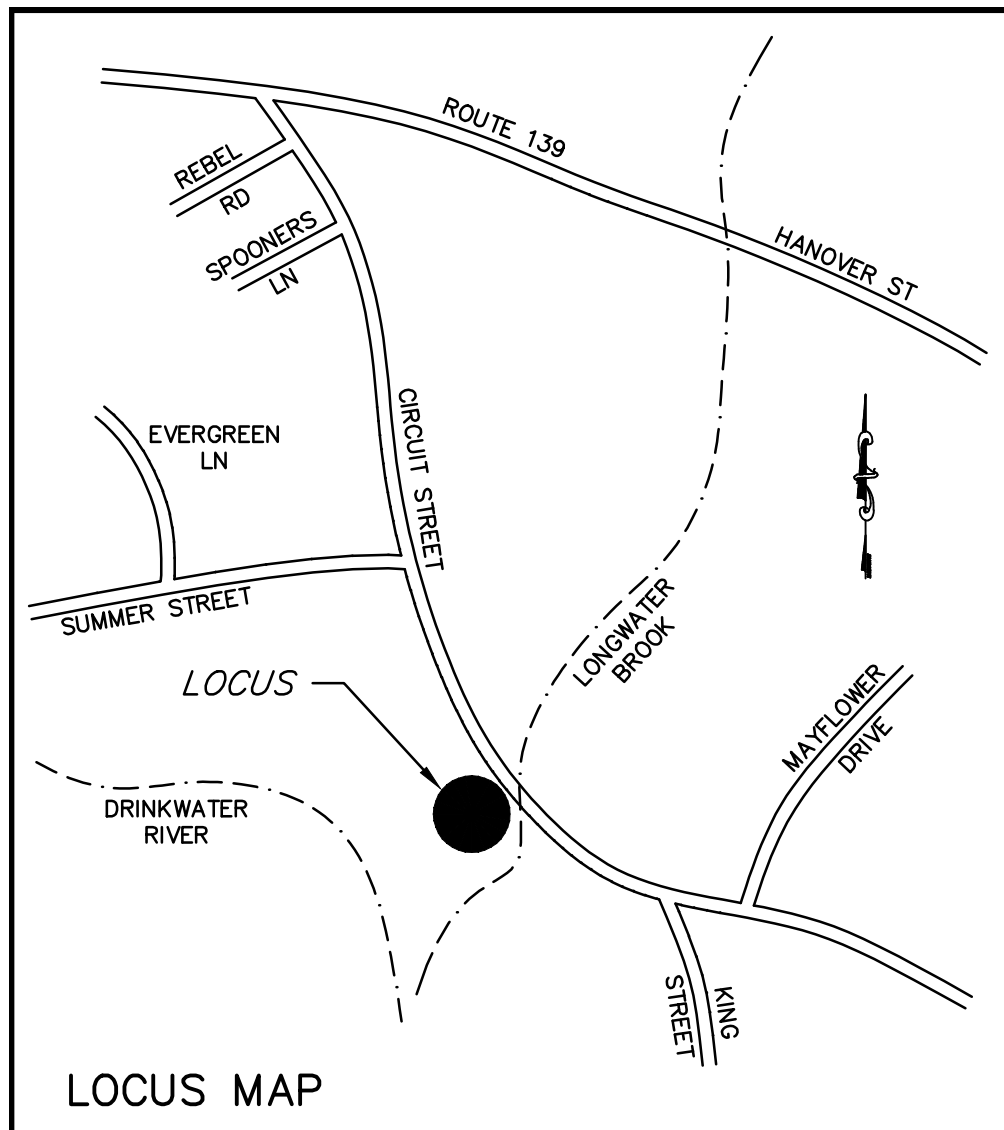

The height of post depends on whether there are young children or elderly using area. Put post higher for safety- to avoid tripping hazards.

Conservation setback markers available @ Cons. Office

- NOTES:
1. ZONING CLASSIFICATION - RESIDENCE A
 2. THE STRUCTURES LIE IN ZONE X AS SHOWN ON FIRM MAP COMMUNITY PANEL #250266 0182 K, DATED JULY 6, 2021.
 3. PLAN REFERENCES:
A) PLAN BOOK 15 PAGE 849
 4. LOCUS DEED:
BOOK 57547 PAGE 45 RECORDED DECEMBER 27, 2022
ASSESSORS REFER: MAP 51 PARCEL 19
 5. THE RESOURCE AREAS WERE DELINEATED BY ECR, LLC ON AUGUST 29, 2023.

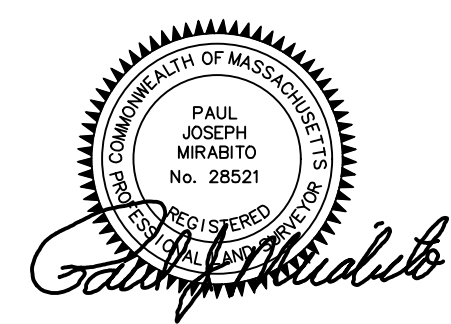

NOTICE OF INTENT PLAN FOR 676 CIRCUIT STREET IN HANOVER, MASS.

PREPARED FOR:
CE-JAY AND ANNA SPENCER
676 CIRCUIT STREET
HANOVER, MA 02339

SEPTEMBER 6, 2023
SCALE: 1"=30'
JOB No. 23-283

ROSS ENGINEERING COMPANY
PROFESSIONAL ENGINEERS - LAND SURVEYORS
683 MAIN STREET
NORWELL, MASS. 02061
(781) 859-1325
A SUBSIDIARY OF:

GRADY CONSULTING, L.L.C.
Civil Engineers, Land Surveyors & Landscape Architects
71 Evergreen Street, Suite 1, Kingston, MA 02364
Phone (781) 585-2300

