




THREE REF. BUILDING
NO. #06 WEBSTER ST.

DATE


REVE

A1

1. 100% AIR PER CODE
 2. SMOKE DETECTORS
 3. HEAT
 4. CARB. MON.
 5. EXHAUST FAN

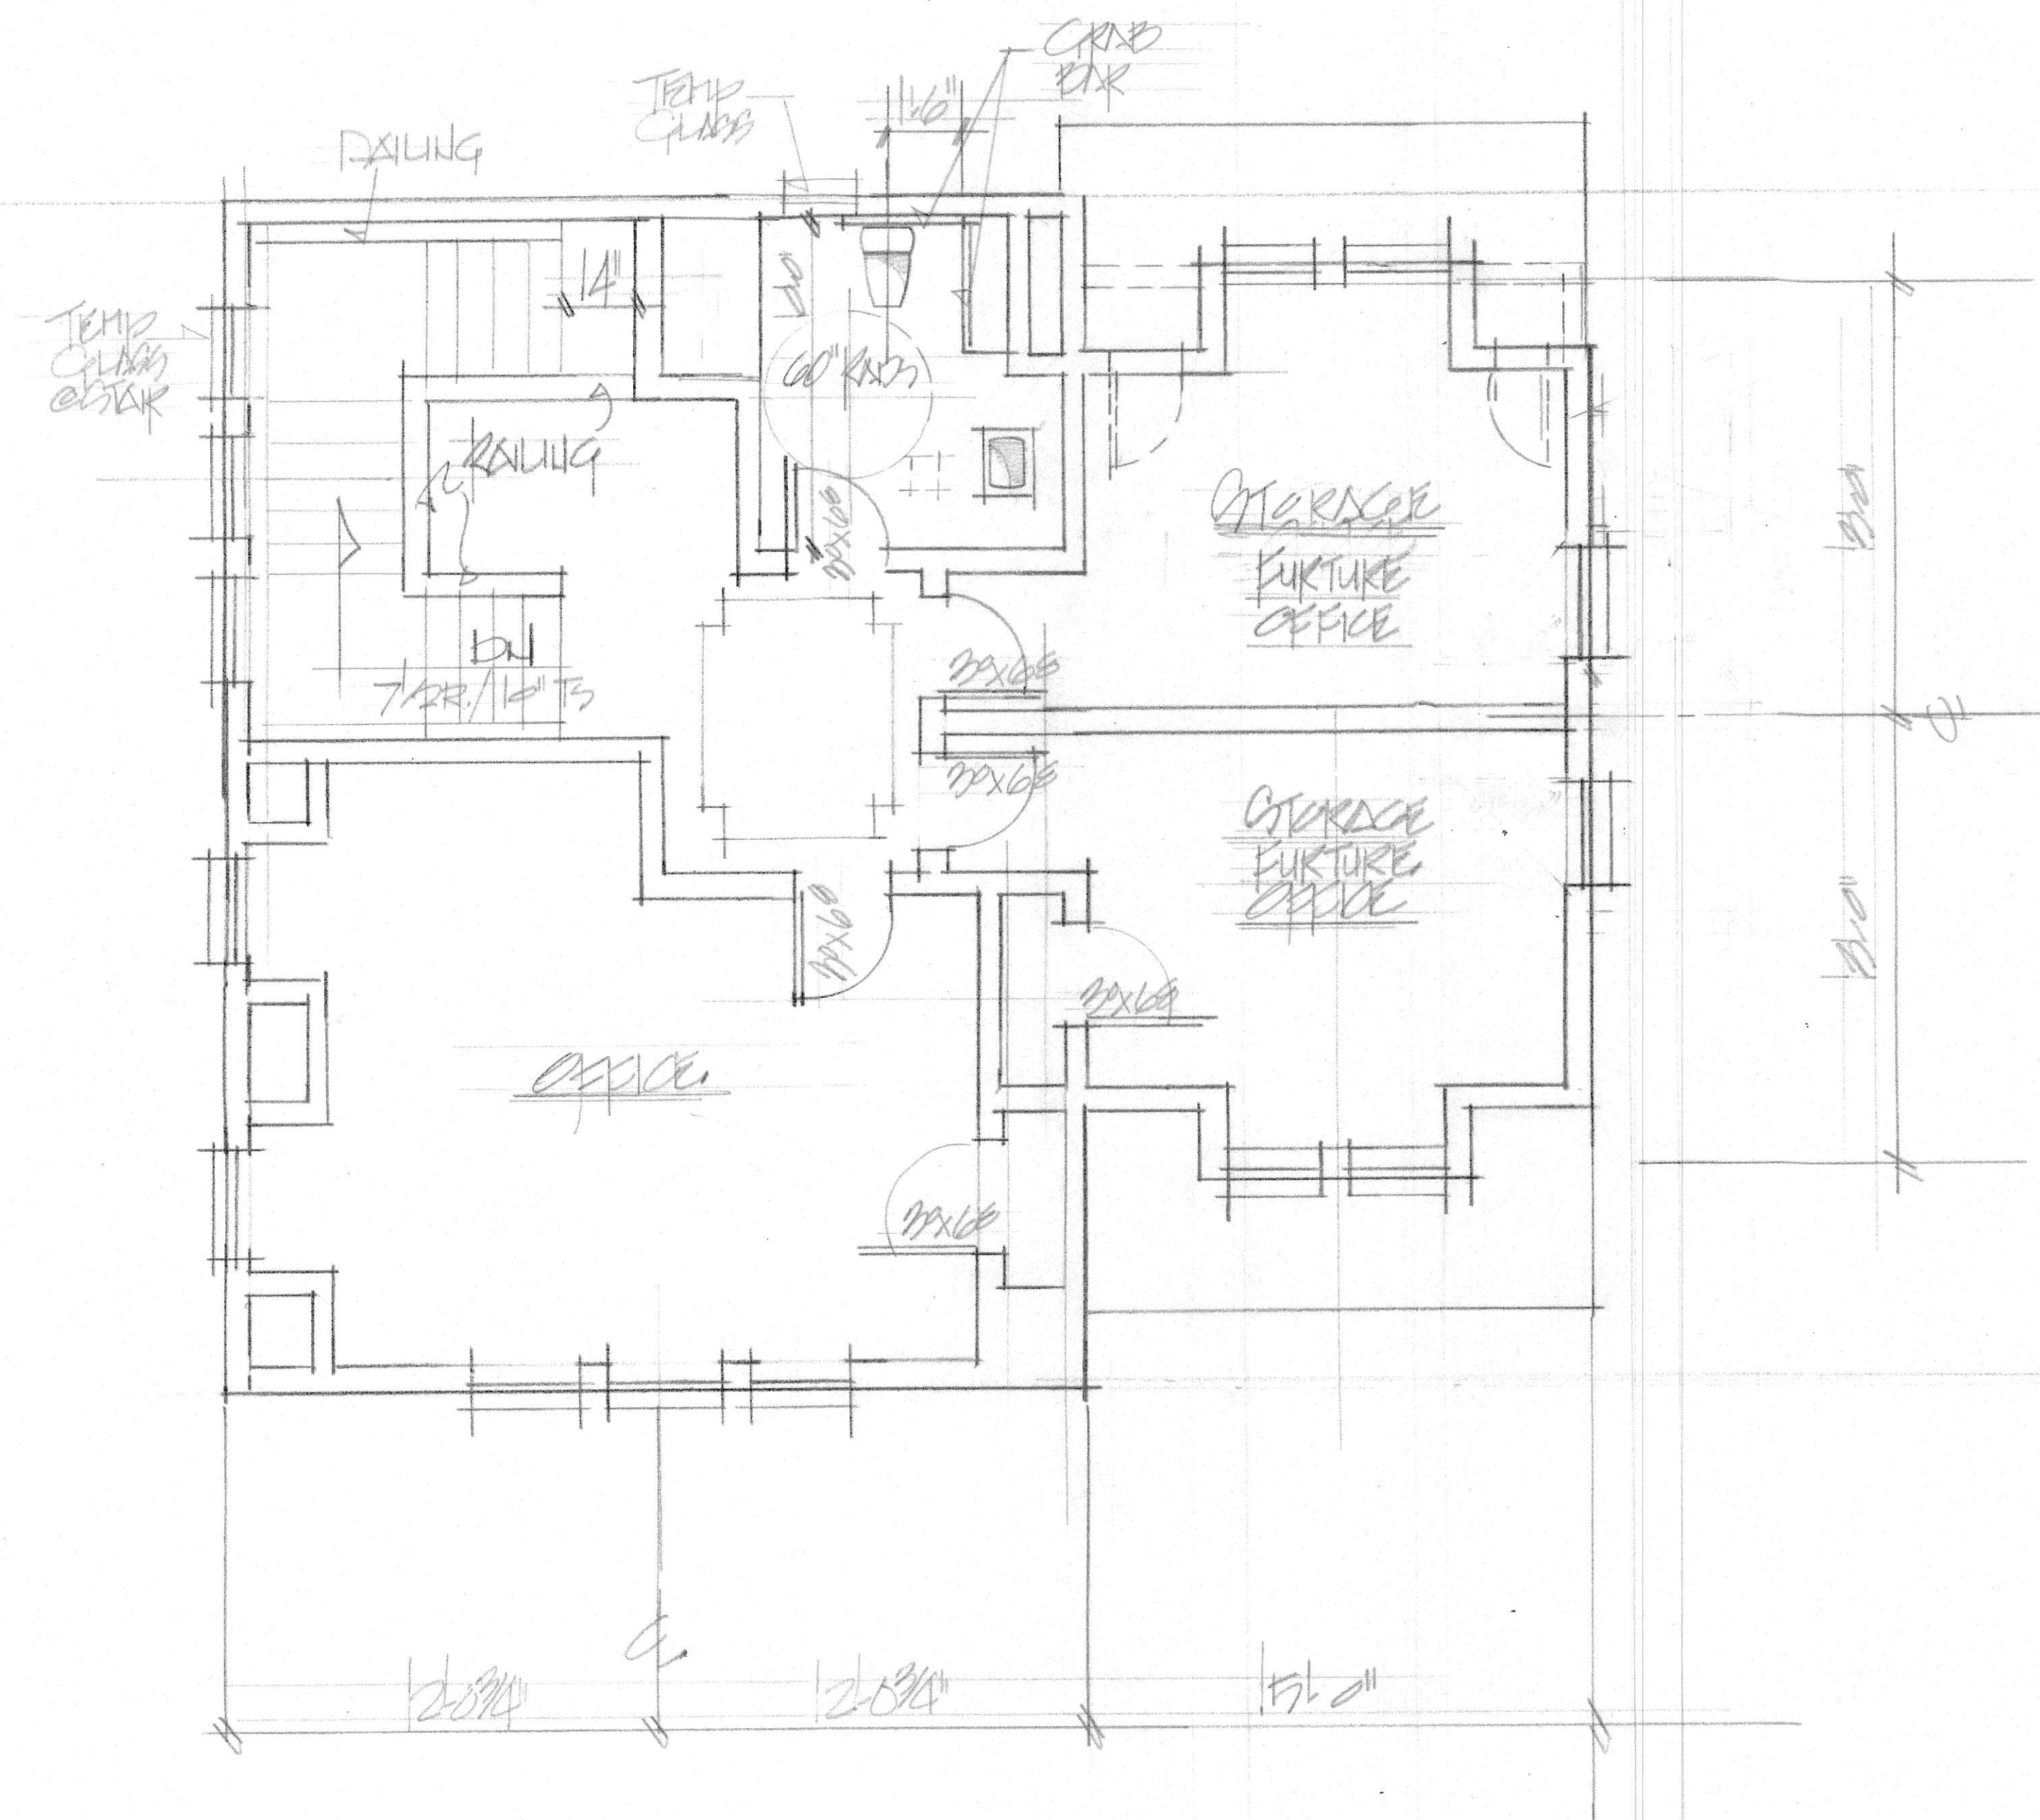

SECOND FL. PLAN / 885/94

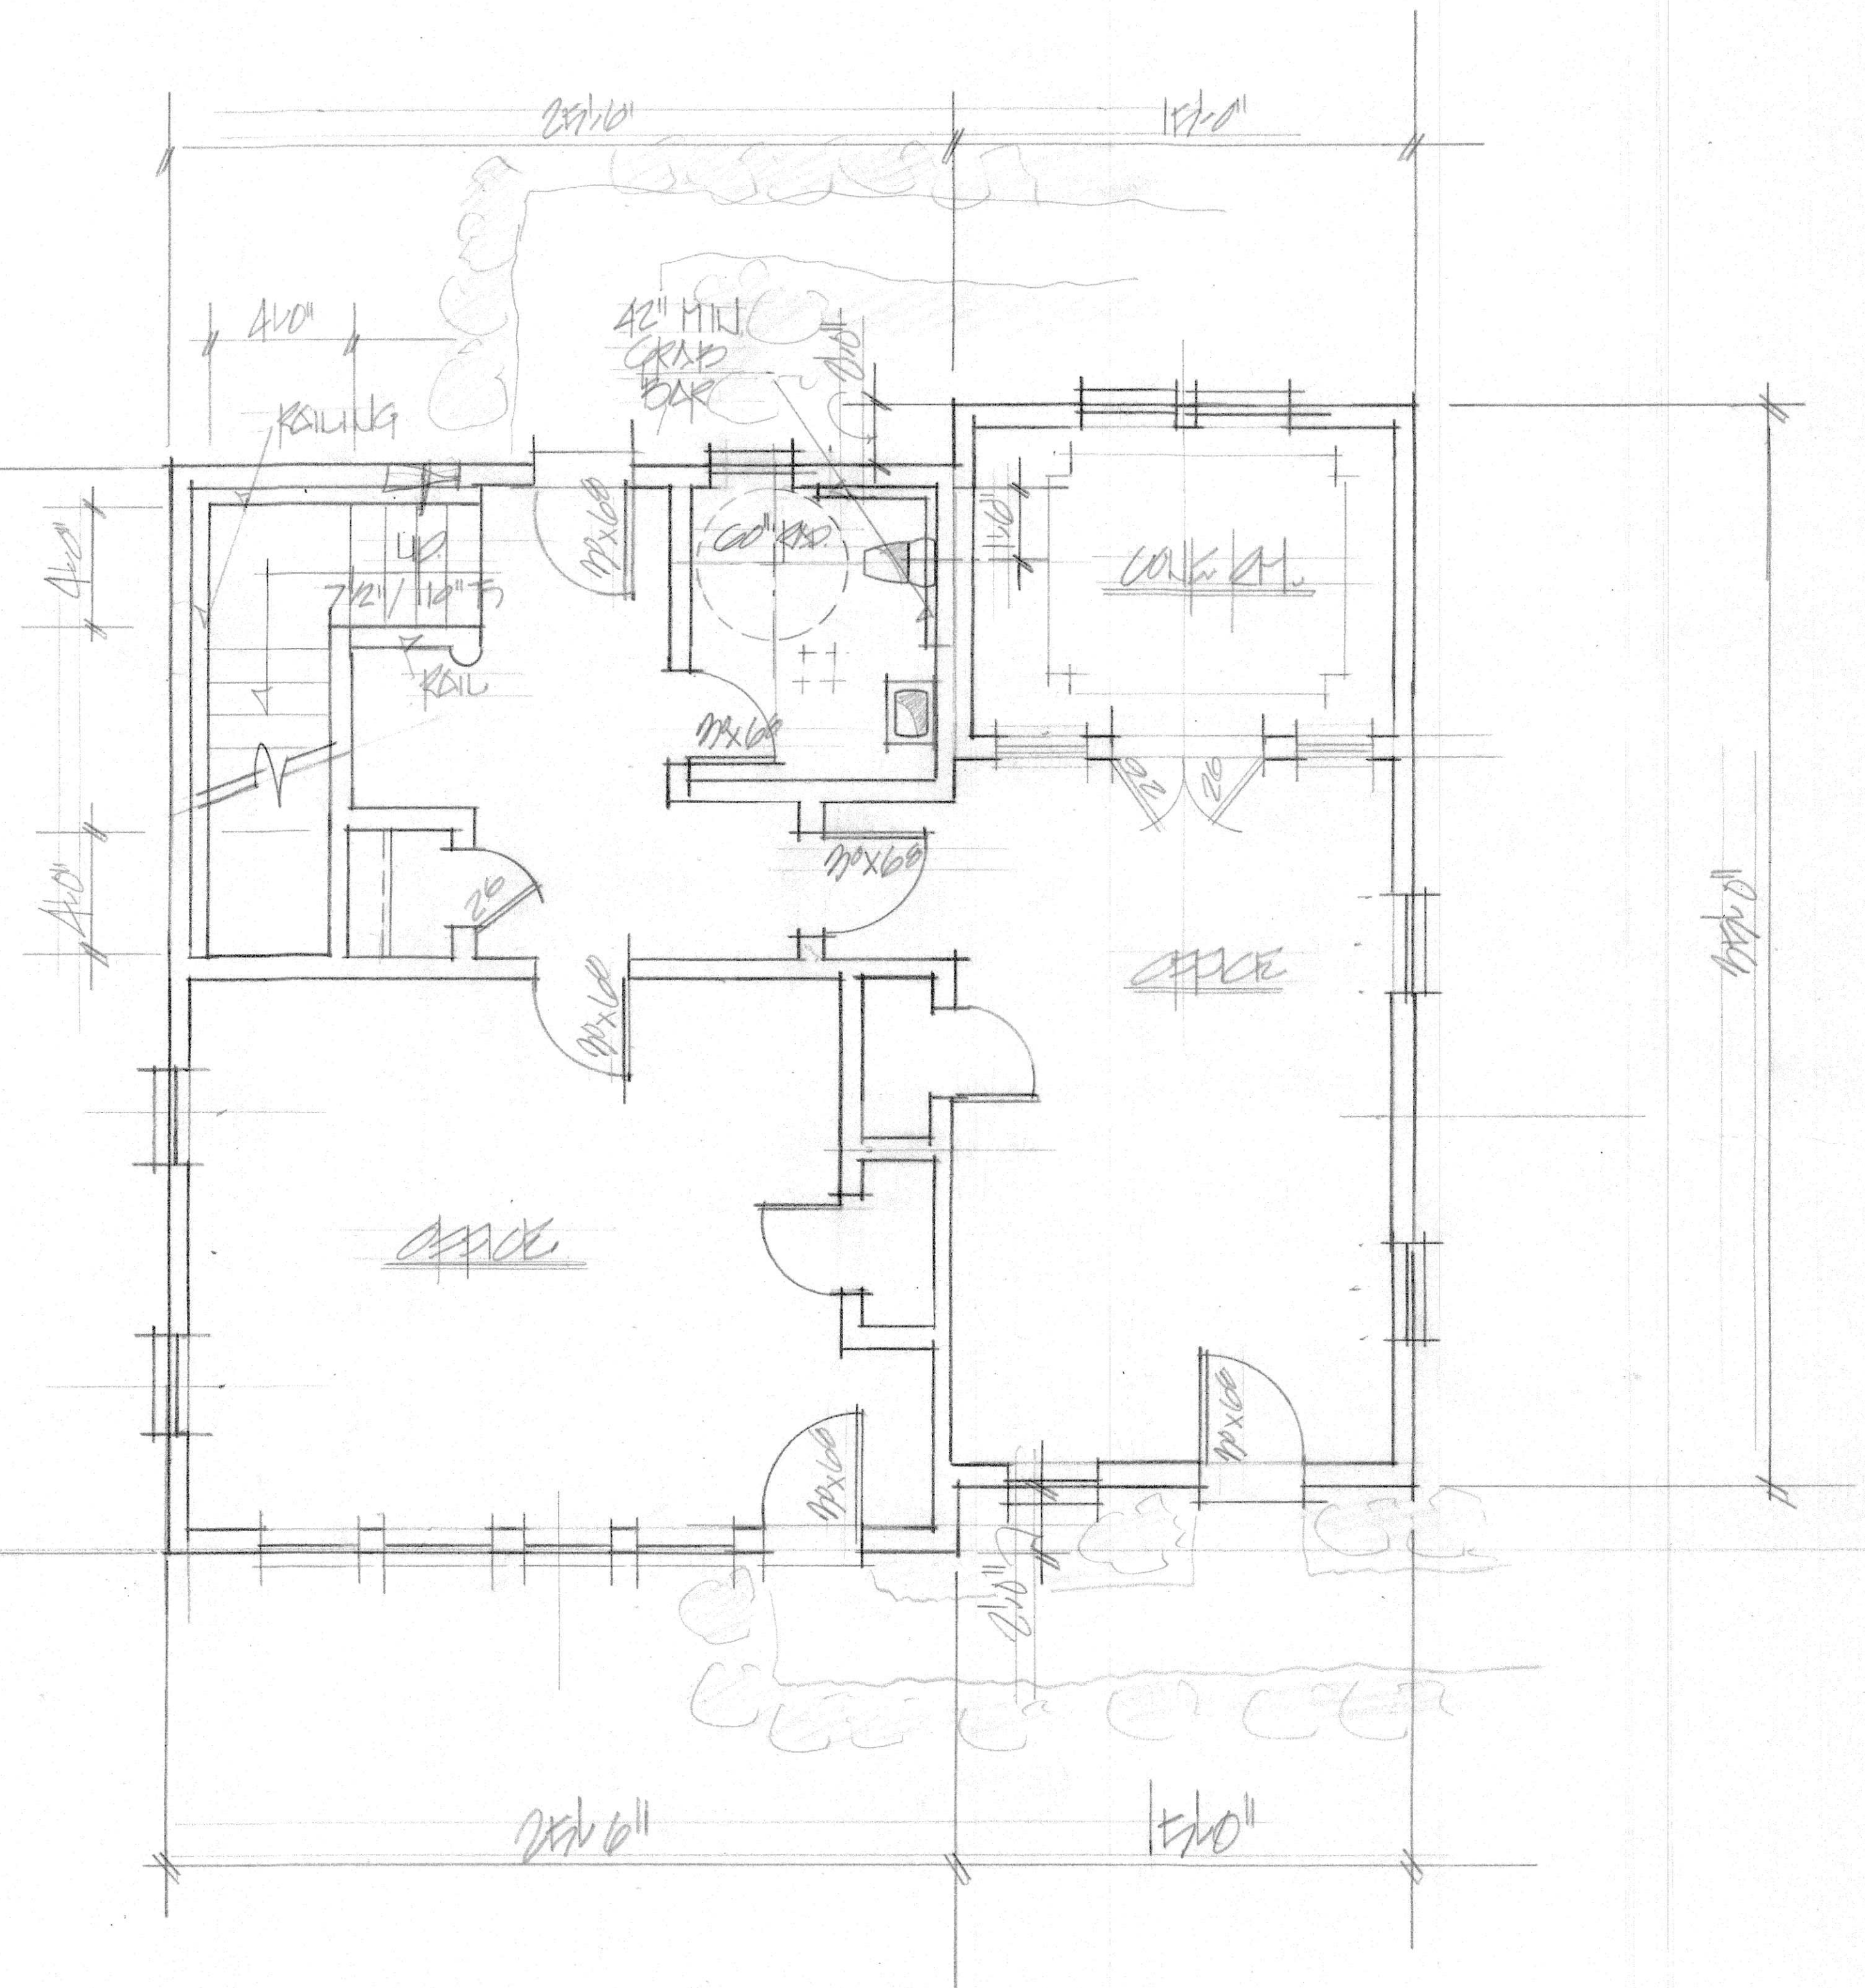

FIRST FL. PLAN / 141794

DATE REV

THESE ARE BUILDING
NO. #10 WOODRIDGE ST.

W. B. B. B.

A2